



Front View

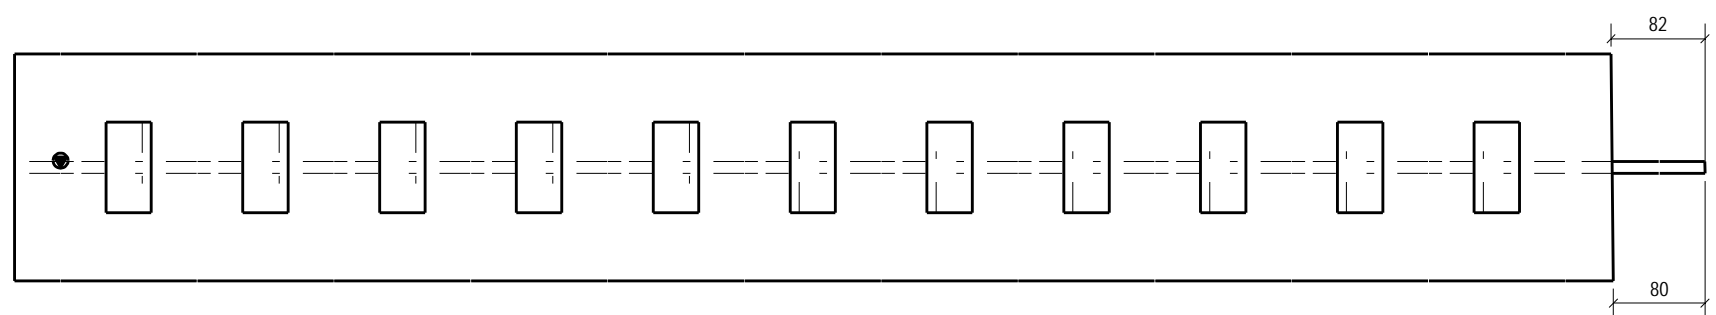

Top View

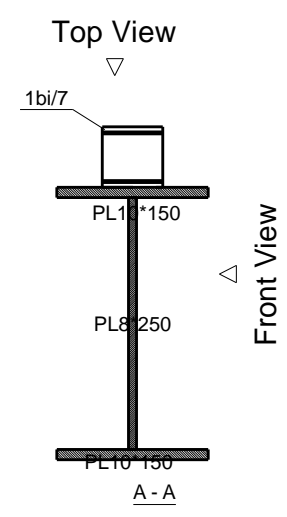


Front View

BILL OF MATERIAL

MATERIAL LIST FOR ONE ASSEMBLY No. Required : 1

Grid: **A4-B/4** **1B280/4**

Mark	Grade	Size	No	Length	Weight PC
1b/198	ST37	PL10*150	2	3059	36.0
1b/257	ST37	PL8*250	1	3139	49.3
1bi/7	ST37	UNP60	11	60	0.4
TOTAL (kg)					126.0

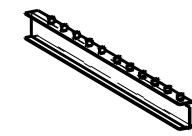

3D

GENERAL NOTES

- 1- جهات شمال و جنوب درستونها، جهات جغرافیایی محل نصب میباشد.
- 2- جهت نصب حتما و فقط در قسمت بالای تیر علامت زده شود.
- 3- جوش ستونها یا پدستالها به بیس پلیت نفوذی است.

Legend:

lci=Part 01-For Col-Intracacy	lii=Part 01-For IPE Beams-Intracacy
1B1=Beam And 01Th Type At Part 01	ST=Stair
lbi=Part 01-For Beams-Intracacy	LP=Loose Part
lC1=Collumns And 01 Th Type At Part 01	
li=Part 01-IPE Beam	

General Corner Welding Dimensions For Beams&Collumns

Sections	C.W.D	Sections	C.W.D	Sections	C.W.D	Sections	C.W.D	Sections	C.W.D	General Notes:	
CS1	20	CS6	15	PG41	6	PG48	6	PG59	6	PG97	8
CS1a	20	CS7	15	PG43	6	PG54	6	PG610	6	PG98	8
CS2	18	CS8	12	PG44	6	PG55	6	PG611	6	PG99	9
CS3	18	CS9	10	PG45	6	PG56	6	PG94	8	PG10	12
CS4	15	CS10	10	PG46	6	PG57	6	PG95	8	PG11	12
CS5	12	CS11	10	PG47	6	PG58	6	PG96	8	PG118	16

0	01	1395-08-08	Rad.Engineer	Rad.Engineer	Rad.Engineer
---	----	------------	--------------	--------------	--------------

REV.	Phase Number:	Created date:	Modeled By:	Checked By:	Project Manager:
------	---------------	---------------	-------------	-------------	------------------




DESCRIPTION	PROJECT TITLE:	CONTRACTOR:	
SCALE:	ساختمان مسکونی آقای مهدیزاده		
UNIT:	OWNER:	آقای مهدیزاده	
FIELD:	CONSULTANT:	مهندس یاسین جعفری	
PHASE:	DRAWING TITLE:		
01	1B280/4		
Project No.:	PH. 01	R. 0	1/1

BILL OF MATERIAL

MATERIAL LIST FOR ONE ASSEMBLY No. Required :

Grid: **F/5** **1C8/1** **1**

Mark	Grade	Size	No	Length	Weight PC
1East/1	ST37	PL1*50	1	50	0.0
1North/1	ST37	PL1*50	1	50	0.0
1bp/3	ST37	PL30*800	1	800	150.7
1c/77	ST37	PL15*450	1	5100	270.2
1c/88	ST37	PL15*420	2	6000	296.7
1c/92	ST37	PL15*420	2	1100	54.4
1c/93	ST37	PL15*450	2	5100	270.2
1c/102	ST37	PL15*420	2	3100	153.3
1c/142	ST37	PL15*450	1	5100	270.2
1ci/2	ST37	PL12*150	2	736	10.4
1ci/3	ST37	PL12*150	2	800	11.3
1ci/6	ST37	PL12*300	1	150	4.2
1ci/7	ST37	PL12*200	3	150	2.8
1ci/15	ST37	PL10*100	2	150	1.2
1ci/16	ST37	PL10*100	6	100	0.8
1ci/18	ST37	IPE140	40	300	3.9
1ci/25	ST37	PL12*143	12	200	2.7
1sp/1	ST37	PL20*400	4	1100	69.1
TOTAL (kg)					2766.9

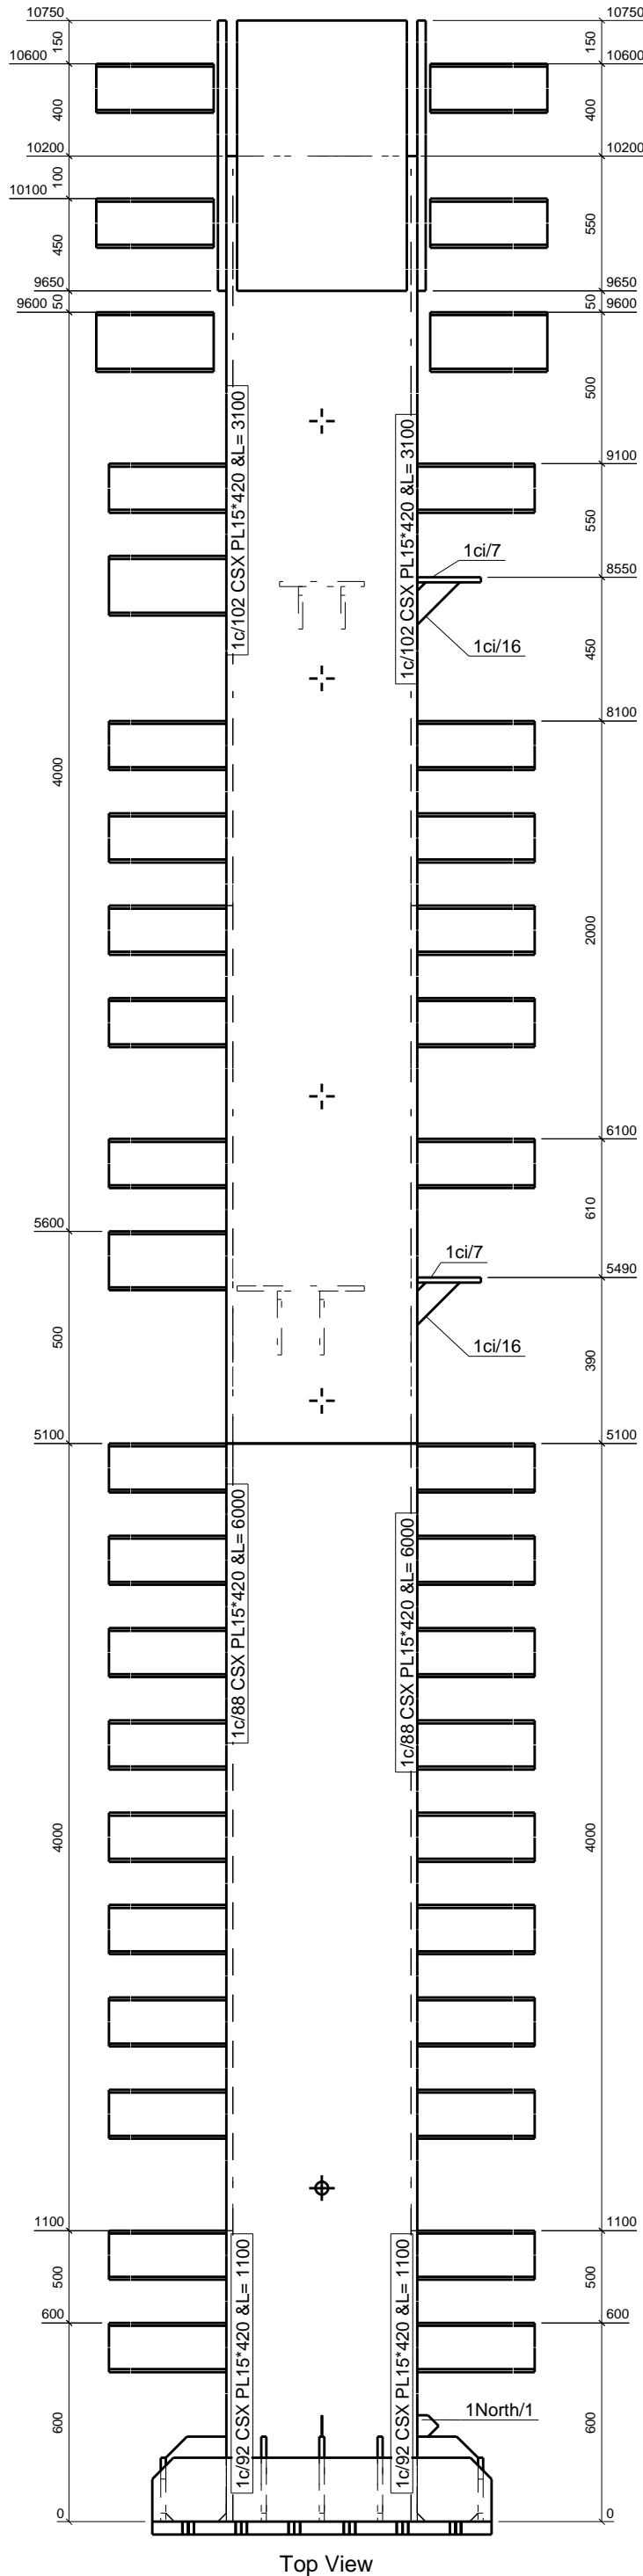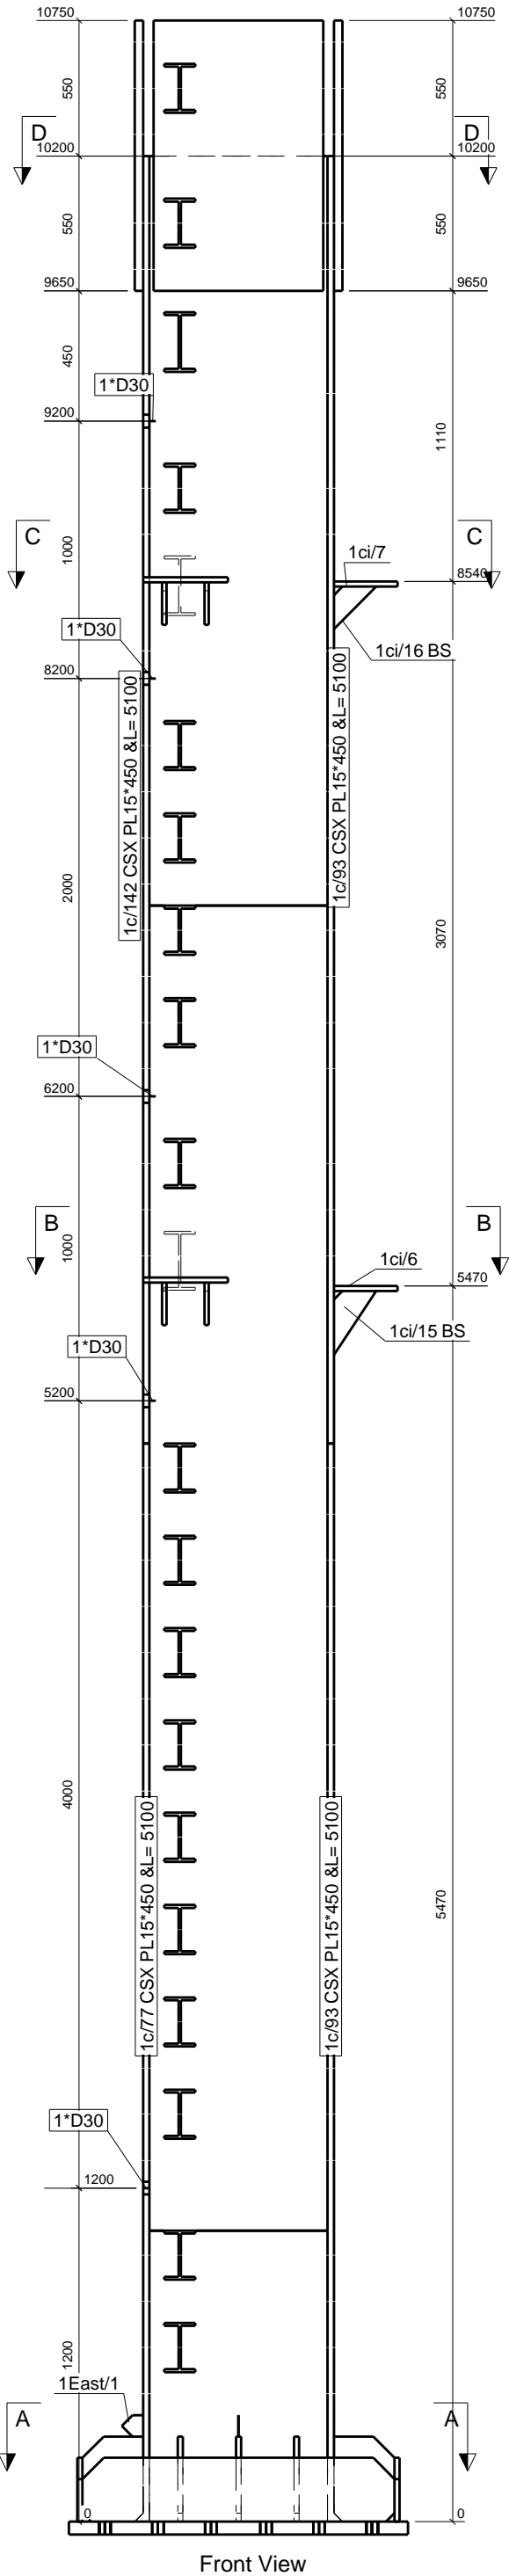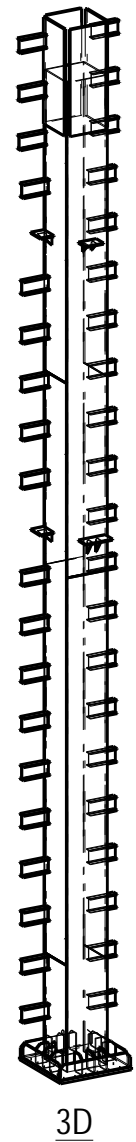

General Notes:

- 1 اتصال ستون به بیس پلیت با جوش نفوذی صورت میگیرد.
- 2 علامت نصب دربروی تیرها که به صورت علامت مثلثی رنگ نشان داده شده، بهاز رنگ جاما برروی تیرها علامت زده شود.

General Corner Welding Dimensions For Beams & Columns

Sections	C.W.D	Sections	C.W.D	Sections	C.W.D	Sections	C.W.D	Sections	C.W.D	General Notes:	
CS1	20	CS6	15	PG41	6	PG48	6	PG69	6	PG97	8
CS1a	20	CS7	15	PG43	6	PG64	6	PG610	6	PG98	8
CS2	18	CS8	12	PG44	6	PG65	6	PG611	6	PG99	9
CS3	18	CS9	10	PG45	6	PG66	6	PG94	8	PG910	12
CS4	15	CS10	10	PG46	6	PG67	6	PG95	8	PG911	12
CS5	12	CS11	10	PG47	6	PG68	6	PG96	8	PG911S	16

Legend:

lci=Part 01-For Col-Intricity	lji=Part 01-For IPE Beams-Intricity
lbi=Beam And 01Th Type At Part 01	ST=Stair
lbi=Part 01-For Beams-Intricity	LP=Loose Part
lci=Columns And 01 Th Type At Part 01	
li=Part 01-IPE Beam	

0	01	1395-08-08	Rad.Engineer	Rad.Engineer	Rad.Engineer
REV.	Phase Number:	Created date:	Modeled By:	Checked By:	Project Manager:

DESCRIPTION:	PROJECT TITLE:	CONTRACTOR:
SCALE:	ساختمان مسكوني آقاي مهديزاده	
N.T.S		

UNIT:	OWNER:	آقاي مهديزاده
mm		


FIELD:	CONSULTANT:	مهندس ياسين جعفري
Structure		

PHASE:	DRAWING TITLE:	1C8/1
01		


Project No.:	- PH. 01	R. 0	1/2
--------------	----------	------	-----

BILL OF MATERIAL


MATERIAL LIST FOR ONE ASSEMBLY				No. Required :	
Grid: A4-C/3-2		1120/7		1	
Mark	Grade	Size	No	Length	Weight PC
1i/23	ST37	IPE200	1	6044	135.2
1ii/2	ST37	UNP60	23	60	0.4
TOTAL (kg)					145.0

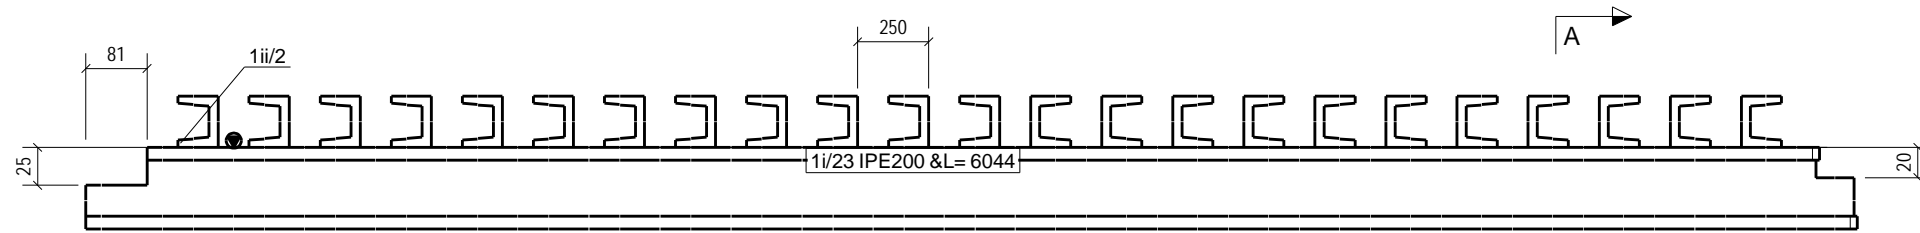


Front View

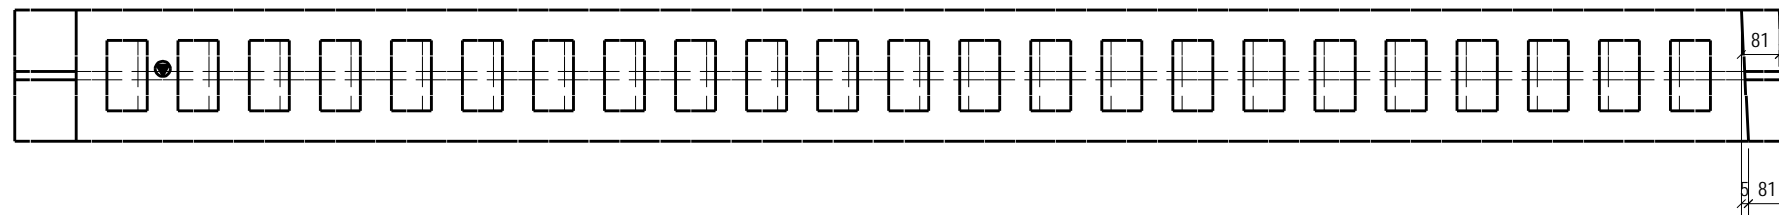

Top View

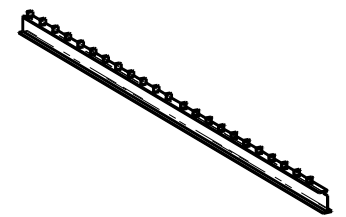

3D

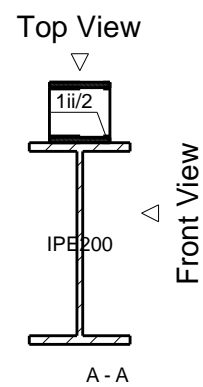

GENERAL NOTES

- 1- جهات شمال و جنوب درستونها، جهات جغرافیایی محل نصب میباشد.
- 2- جهت نصب حتما و فقط در قسمت بالای تیر علامت زده شود.
- 3- جوش ستونها یا پدستالها به بیس پلیت نفوذی است.

Legend:

lci=Part 01-For Col-Intracacy	1ii=Part 01-For IPE Beams-Intracacy
IB1=Beam And 01 Th Type At Part 01	ST=Stair
lbi=Part 01-For Beams-Intracacy	LP=Loose Part
ICI=Collumns And 01 Th Type At Part 01	
li=Part 01-IPE Beam	

General Corner Welding Dimensions For Beams&Collumns



Section	C.W.D	Section	C.W.D	Section	C.W.D	Section	C.W.D	Section	C.W.D	General Notes:		
CSI	20	CS6	15	PG41	6	PG48	6	PG69	6	PG97	8	
CS1a	20	CS7	15	PG43	6	PG54	6	PG610	6	PG28	8	جوش باقی اتصالات با بدنه
CS2	18	CS8	12	PG44	6	PG55	6	PG611	6	PG99	9	هفت دهم ضخامت
CS3	18	CS9	10	PG45	6	PG56	6	PG94	8	PG910	12	ورق نازکتر اجرا گردد.
CS4	15	CS10	10	PG46	6	PG57	6	PG95	8	PG911	12	
CS5	12	CS11	10	PG47	6	PG58	6	PG96	8	PG918	16	

0	01	1395-08-08	Rad.Engineer	Rad.Engineer	Rad.Engineer
REV.	Phase Number:	Created date:	Modeled By:	Checked By:	Project Manager:

DESCRIPTION	PROJECT TITLE:	CONTRACTOR:	
SCALE:	ساختمان مسکونی آقای مهدیزاده		
UNIT:	OWNER:	آقای مهدیزاده	
FIELD:	CONSULTANT:	مهندس یاسین جعفری	
PHASE:	DRAWING TITLE:		
01	1120/7		
Project No.:	- PH. 01	R. 0	1/1

BILL OF MATERIAL

MATERIAL LIST FOR ONE ASSEMBLY					No. Required :
Grid: E/4-3			1LP/14		16
Mark	Grade	Size	No	Length	Weight PC
1lp/27	ST37	PL10*120	1	140	1.3
TOTAL (kg)					1.3

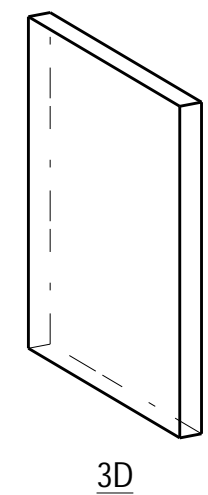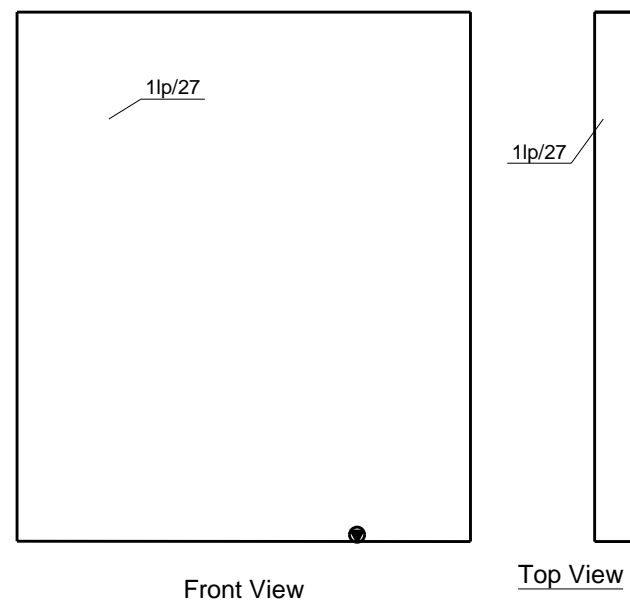

GENERAL NOTES

- 1- جهات شمال و جنوب درستونها، جهات جغرافیایی محل نصب میباشد.
- 2- جهت نصب حتما و فقط در قسمت بالای تیر علامت زده شود.
- 3- جوش ستونها یا پدستالها به بیس پلیت نفوذی است.


Legend:

lci=Part 01-For Col-Intracacy	lii=Part 01-For IPE Beams-Intracacy
lB1=Beam And 01 Th Type At Part 01	ST=Stair
lbi=Part 01-For Beams-Intracacy	LP=Loose Part
lC1=Collumns And 01 Th Type At Part 01	
li=Part 01-IPE Beam	


General Corner Welding Dimensions For Beams&Collumns											
Section	C.W.D	Section	C.W.D	Section	C.W.D	Section	C.W.D	Section	C.W.D	General Notes:	
CS1	20	CS6	15	PG41	6	PG48	6	PG59	6	PG97	8
CS1a	20	CS7	15	PG43	6	PG54	6	PG610	6	PG28	8
CS2	18	CS8	12	PG44	6	PG55	6	PG611	6	PG99	9
CS3	18	CS9	10	PG45	6	PG56	6	PG94	8	PG10	12
CS4	15	CS10	10	PG46	6	PG57	6	PG95	8	PG11	12
CS5	12	CS11	10	PG47	6	PG58	6	PG96	8	PG118	16

0	01	1395-09-13	Rad.Engineer	Rad.Engineer	Rad.Engineer
REV.	Phase Number:	Created date:	Modeled By:	Checked By:	Project Manager:


DESCRIPTION:	PROJECT TITLE:	CONTRACTORE:
SCALE:	ساختمان مسکونی آقای مهدیزاده	
UNIT:	OWNER:	آقای مهدیزاده
FIELD:	CONSULTANT:	مهندس یاسین جعفری
PHASE:	DRAWING TITLE:	
01	1LP/14	
Project No.:	- PH. 01	R. 0
		1/1

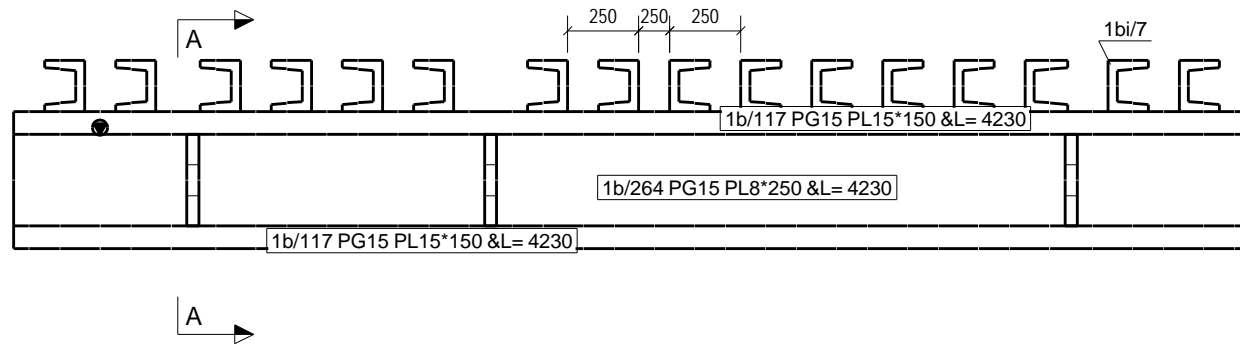

Front View

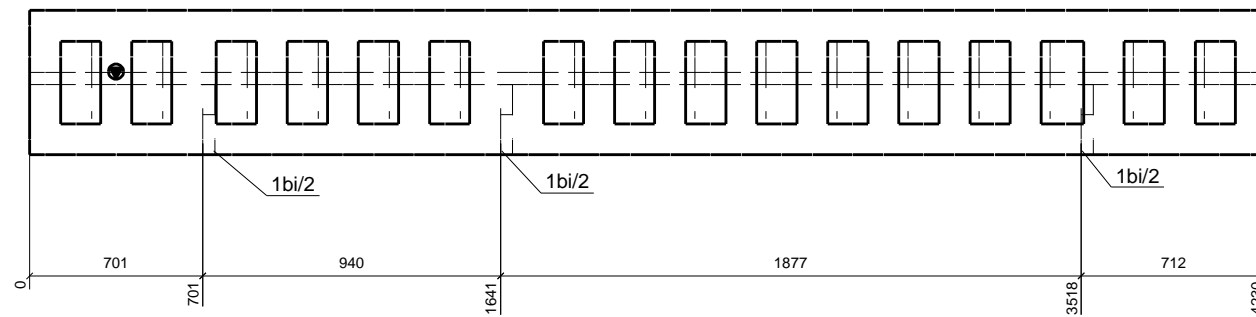

Top View

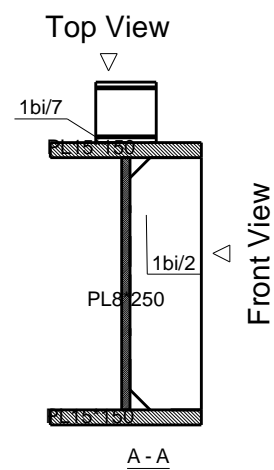


BILL OF MATERIAL

MATERIAL LIST FOR ONE ASSEMBLY No. Required :

Grid: **E-F/5** **1PG15/6** **1**

Mark	Grade	Size	No	Length	Weight PC
1b/117	ST37	PL15*150	2	4230	74.7
1b/264	ST37	PL8*250	1	4230	66.4
1b/2	ST37	PL8*71	3	250	1.1
1b/7	ST37	UNP60	16	60	0.4
TOTAL (kg)					226.0

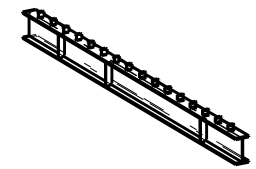

3D

GENERAL NOTES

- 1- جهات شمال و جنوب درستونها، جهات جغرافیایی محل نصب میباشد.
- 2- جهت نصب حتما و فقط در قسمت بالای تیر علامت زده شود.
- 3- جوش ستونها یا پدستالها به بیس پلیت نفوذی است.

Legend:

lci=Part 01-For Col-Intracacy	lii=Part 01-For IPE Beams-Intracacy
IB1=Beam And 01 Th Type At Part 01	ST=Stair
lbi=Part 01-For Beams-Intracacy	LP=Loose Part
ICI=Collumns And 01 Th Type At Part 01	
li=Part 01-IPE Beam	


General Corner Welding Dimensions For Beams & Columns

Section	C.W.D/Section	C.W.D/Section	C.W.D/Section	C.W.D/Section	C.W.D/Section	C.W.D/Section	C.W.D/Section	General Notes:				
CS1	20	CS6	15	PG41	6	PG48	6	PG59	6	PG97	8	
CS1a	20	CS7	15	PG43	6	PG54	6	PG610	6	PG28	8	جوش باقی اتصالات با بدنه
CS2	18	CS8	12	PG44	6	PG55	6	PG611	6	PG99	9	هفت دهم ضخامت
CS3	18	CS9	10	PG45	6	PG56	6	PG94	8	PG10	12	ورق نازکتر اجرا گردد.
CS4	15	CS10	10	PG46	6	PG57	6	PG95	8	PG11	12	
CS5	12	CS11	10	PG47	6	PG58	6	PG96	8	PG118	16	


0	01	1395-08-08	Rad.Engineer	Rad.Engineer	Rad.Engineer
---	----	------------	--------------	--------------	--------------

REV.	Phase Number:	Created date:	Modeled By:	Checked By:	Project Manager:
------	---------------	---------------	-------------	-------------	------------------


DESCRIPTION:	PROJECT TITLE:	CONTRACTOR:	
SCALE:	ساختمان مسکونی آقای مهدیزاده		
UNIT:	OWNER:	آقای مهدیزاده	
FIELD:	CONSULTANT:	مهندس یاسین جعفری	
PHASE:	DRAWING TITLE:		
01	1PG15/6		
Project No.:	PH. 01	R. 0	1/1

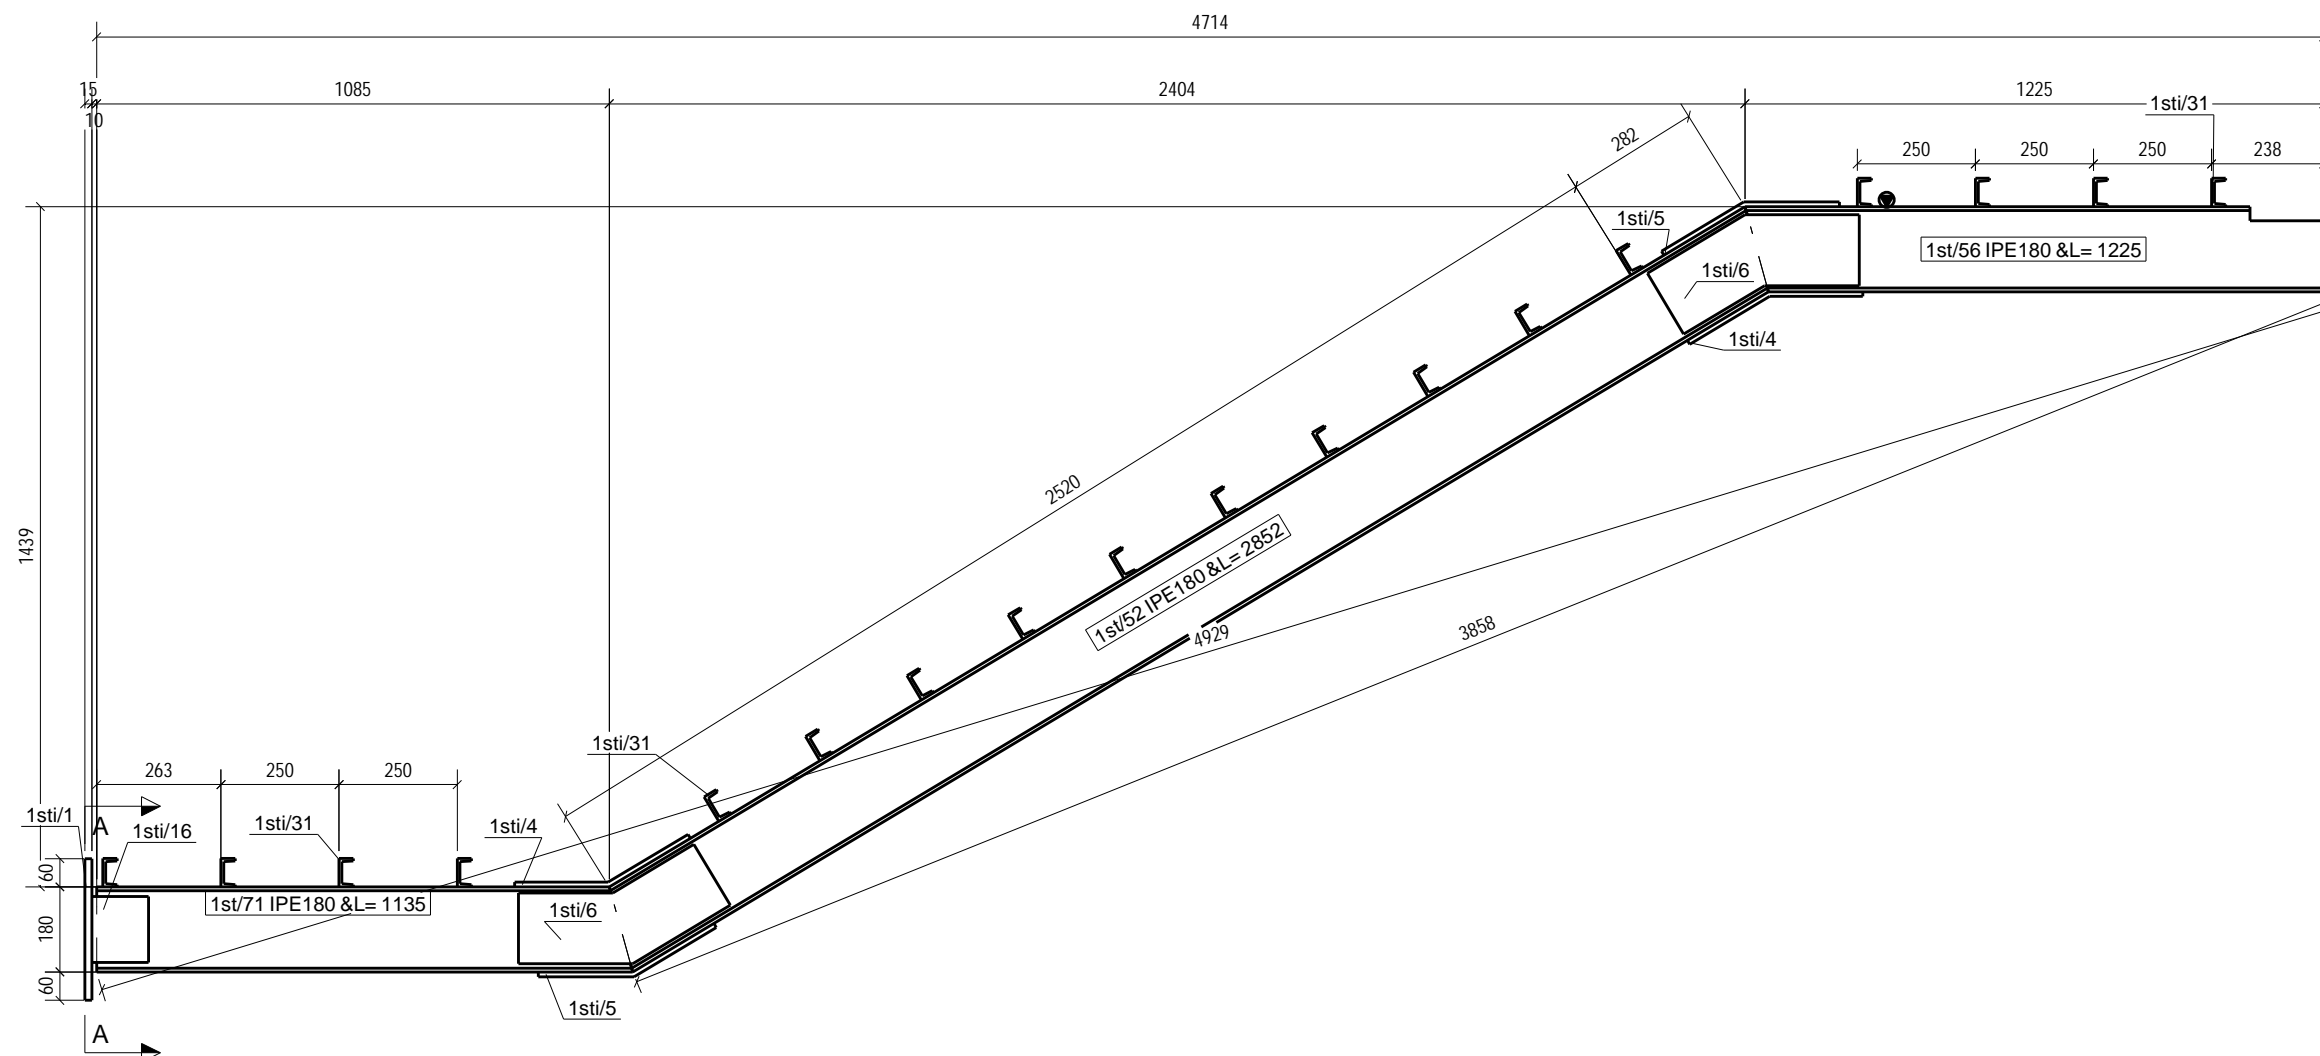


Front View

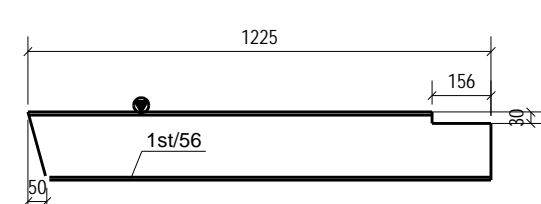


Front View

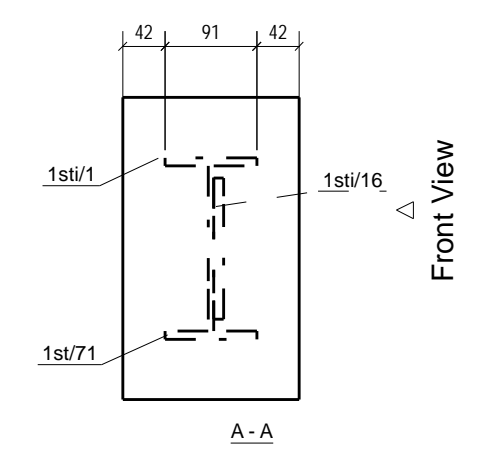


Front View

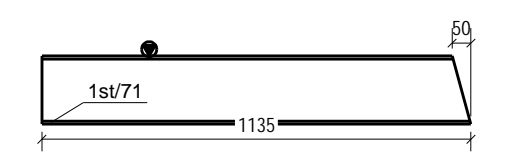

Front View

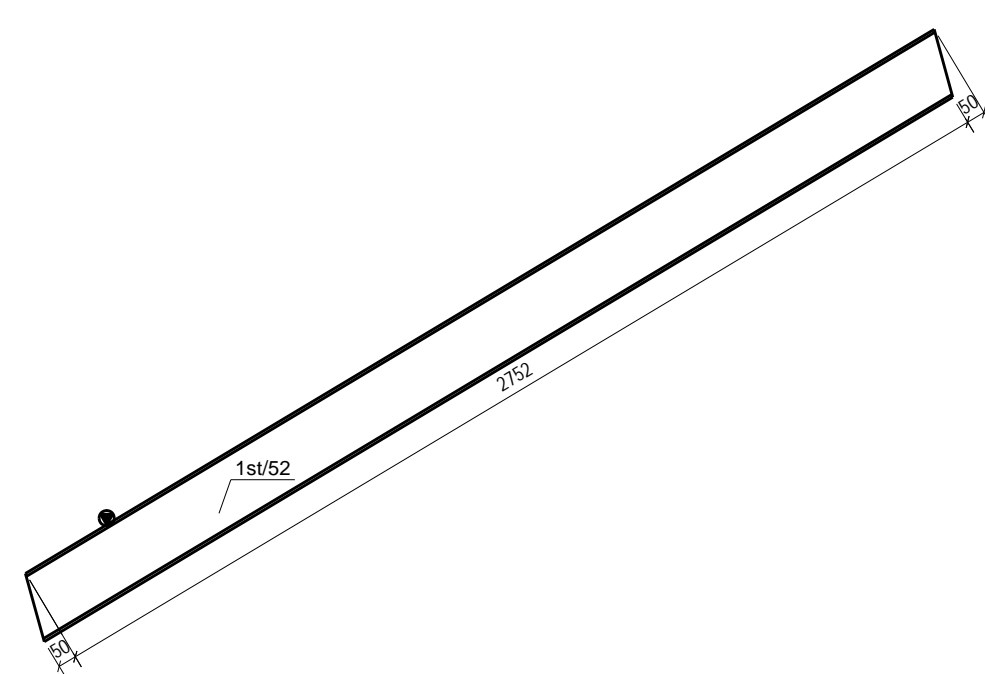

Front View

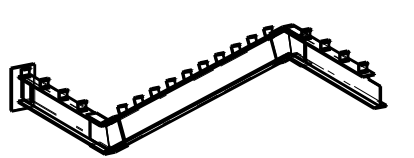

3D

BILL OF MATERIAL

No. Required : **1**

Grid: E-F/2-1 **1ST/25**

Mark	Grade	Size	No	Length	Weight PC
1st/52	ST37	IPE 180	1	2852	53.5
1st/56	ST37	IPE 180	1	1225	23.0
1st/71	ST37	IPE 180	1	1135	21.3
1st/1	ST37	PL15*175	1	300	6.2
1st/4	ST37	PL10*80	2	397	2.5
1st/5	ST37	PL10*80	2	403	2.5
1st/6	ST37	PL10*150	2	441	5.2
1st/16	ST37	PL10*120	1	140	1.3
1st/31	ST37	UNP60	18	60	0.4
TOTAL (kg)					133.4

GENERAL NOTES

- 1- جهات شمال و جنوب درستونها، جهات جغرافیایی محل نصب میباشد.
- 2- جهت نصب حتما و فقط در قسمت بالای تیر علامت زده شود.
- 3- جوش ستونها یا پدستالها به بیس پلیت نفوذی است.

Legend:

lci=Part 01-For Col-Intricity	lii=Part 01-For IPE Beams-Intricity
lB1=Beam And 01 Th Type At Part 01	ST=Stair
lbi=Part 01- For Beams-Intricity	LP=Loose Part
lC1=Collumns And 01 Th Type At Part 01	
li=Part 01-IPE Beam	

General Corner Welding Dimensions For Beams & Columns





Section	C.W.D/Sections	C.W.D/Sections	C.W.D/Sections	C.W.D/Sections	C.W.D/Sections	General Notes:						
CS1	20	CS6	15	PG41	6	PG48	6	PG69	6	PG97	8	
CS1a	20	CS7	15	PG43	6	PG44	6	PG64	6	PG10	8	جوش باقی اتصالات با بعد
CS2	18	CS8	12	PG44	6	PG45	6	PG65	6	PG11	8	هفت دهم ضخامت
CS3	18	CS9	10	PG45	6	PG46	6	PG66	6	PG12	8	ورق نازکتر اجرا گردد.
CS4	15	CS10	10	PG46	6	PG47	6	PG67	6	PG13	8	
CS5	12	CS11	10	PG47	6	PG48	6	PG68	6	PG14	8	

0	01	1395-09-13	Rad.Engineer	Rad.Engineer	Rad.Engineer
---	----	------------	--------------	--------------	--------------

DESCRIPTION	PROJECT TITLE:	CONTRACTOR:
SCALE:	OWNER:	
UNIT:	CONSULTANT:	
FIELD:	DRAWING TITLE:	
PHASE:	Project No.:	

BILL OF MATERIAL

MATERIAL LIST FOR ONE ASSEMBLY			No. Required :		
Grid: A4/7-6		1VBR/1		1	
Mark	Grade	Size	No	Length	Weight PC
1vbr/1	ST37	UNP100	2	3659	38.8
1vbri/1	ST37	PL15*200	2	500	11.8
1vbri/2	ST37	PL15*100	3	140	1.6
TOTAL (kg)					106.0

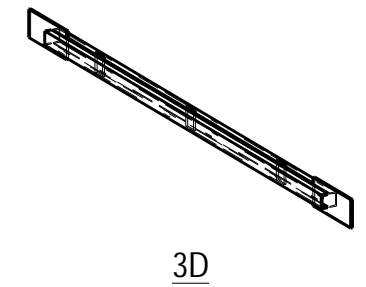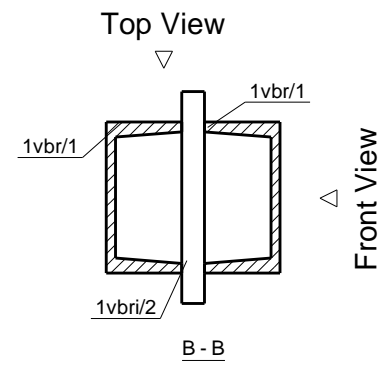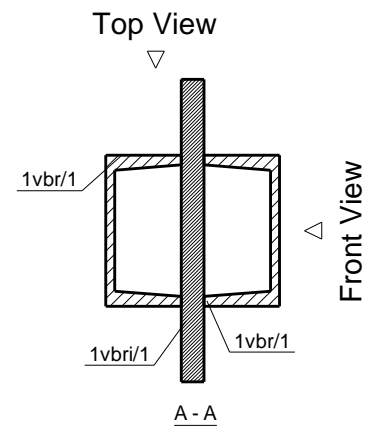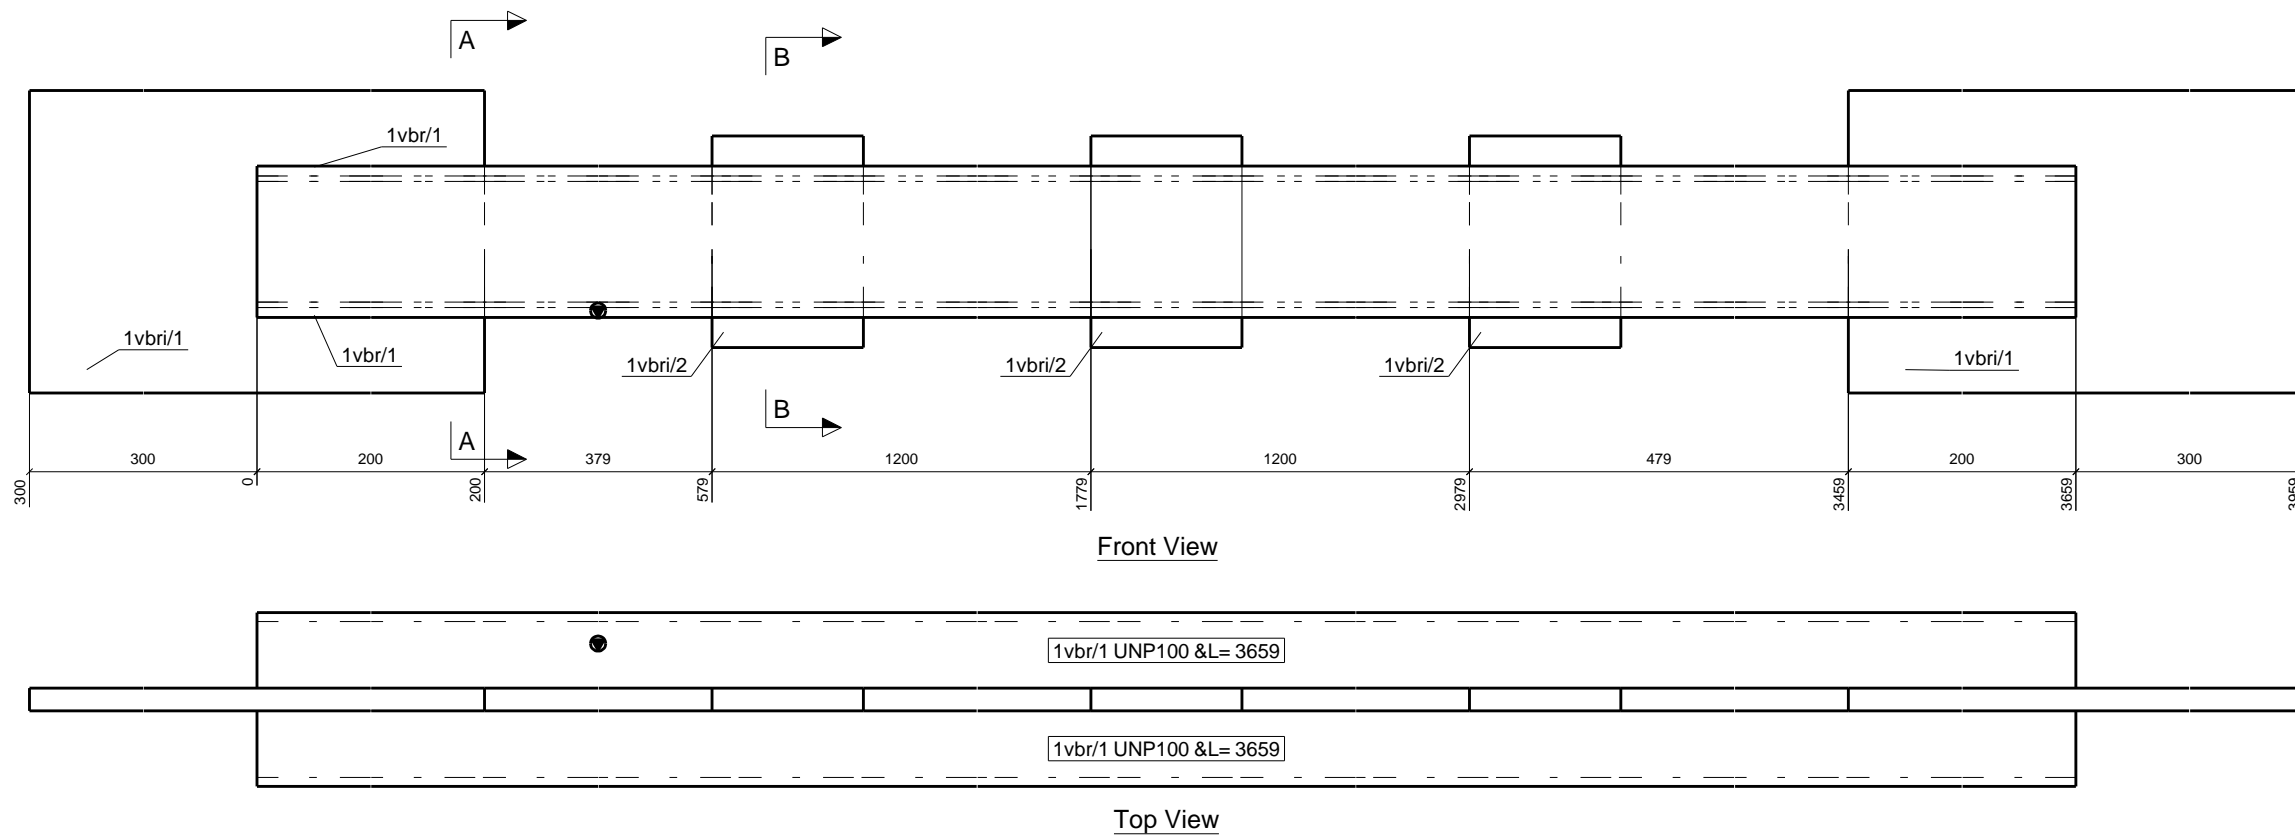

GENERAL NOTES

- 1- جهات شمال و جنوب درستونها، جهات جغرافیایی محل نصب میباشد.
- 2- جهت نصب حتما فقط در قسمت بالای تیر علامت زده شود.
- 3- جوش ستونها یا پدستالها به بیس پلیت نفوذی است.

Legend:


lci=Part 01-For Col-Intracacy	lii=Part 01-For IPE Beams-Intracacy
lB1=Beam And 01 Th Type At Part 01	ST=Stair
lbi=Part 01-For Beams-Intracacy	LP=Loose Part
lC1=Collumns And 01 Th Type At Part 01	
li=Part 01-IPE Beam	

General Corner Welding Dimensions For Beams&Collumns


Section	C.W.D	Section	C.W.D	Section	C.W.D	Section	C.W.D	Section	C.W.D	Section	C.W.D	Section	C.W.D	Section	C.W.D	Section	C.W.D	Section	C.W.D	General Notes:	
CS1	20	CS6	15	PG41	6	PG48	6	PG59	6	PG97	8										
CS1a	20	CS7	15	PG43	6	PG54	6	PG610	6	PG98	8										جوش باقی اتصالات با بعد
CS2	18	CS8	12	PG44	6	PG55	6	PG611	6	PG99	9										فلت دهم ضخامت
CS3	18	CS9	10	PG45	6	PG56	6	PG94	8	PG10	12										ورق نازکتر اجرا گردد.
CS4	15	CS10	10	PG46	6	PG57	6	PG95	8	PG11	12										
CS5	12	CS11	10	PG47	6	PG58	6	PG96	8	PG118	16										


0	01	1395-08-08	Rad.Engineer	Rad.Engineer	Rad.Engineer
REV.	Phase Number:	Created date:	Modeled By:	Checked By:	Project Manager:

DESCRIPTION	PROJECT TITLE:	CONTRACTOR:
SCALE:	ساختمان مسکونی آقای مهدیزاده	
UNIT:	OWNER:	آقای مهدیزاده
FIELD:	CONSULTANT:	مهندس یاسین جعفری
PHASE:	DRAWING TITLE:	
01	1VBR/1	
Project No.:	- PH. 01	R. 0
		1/1

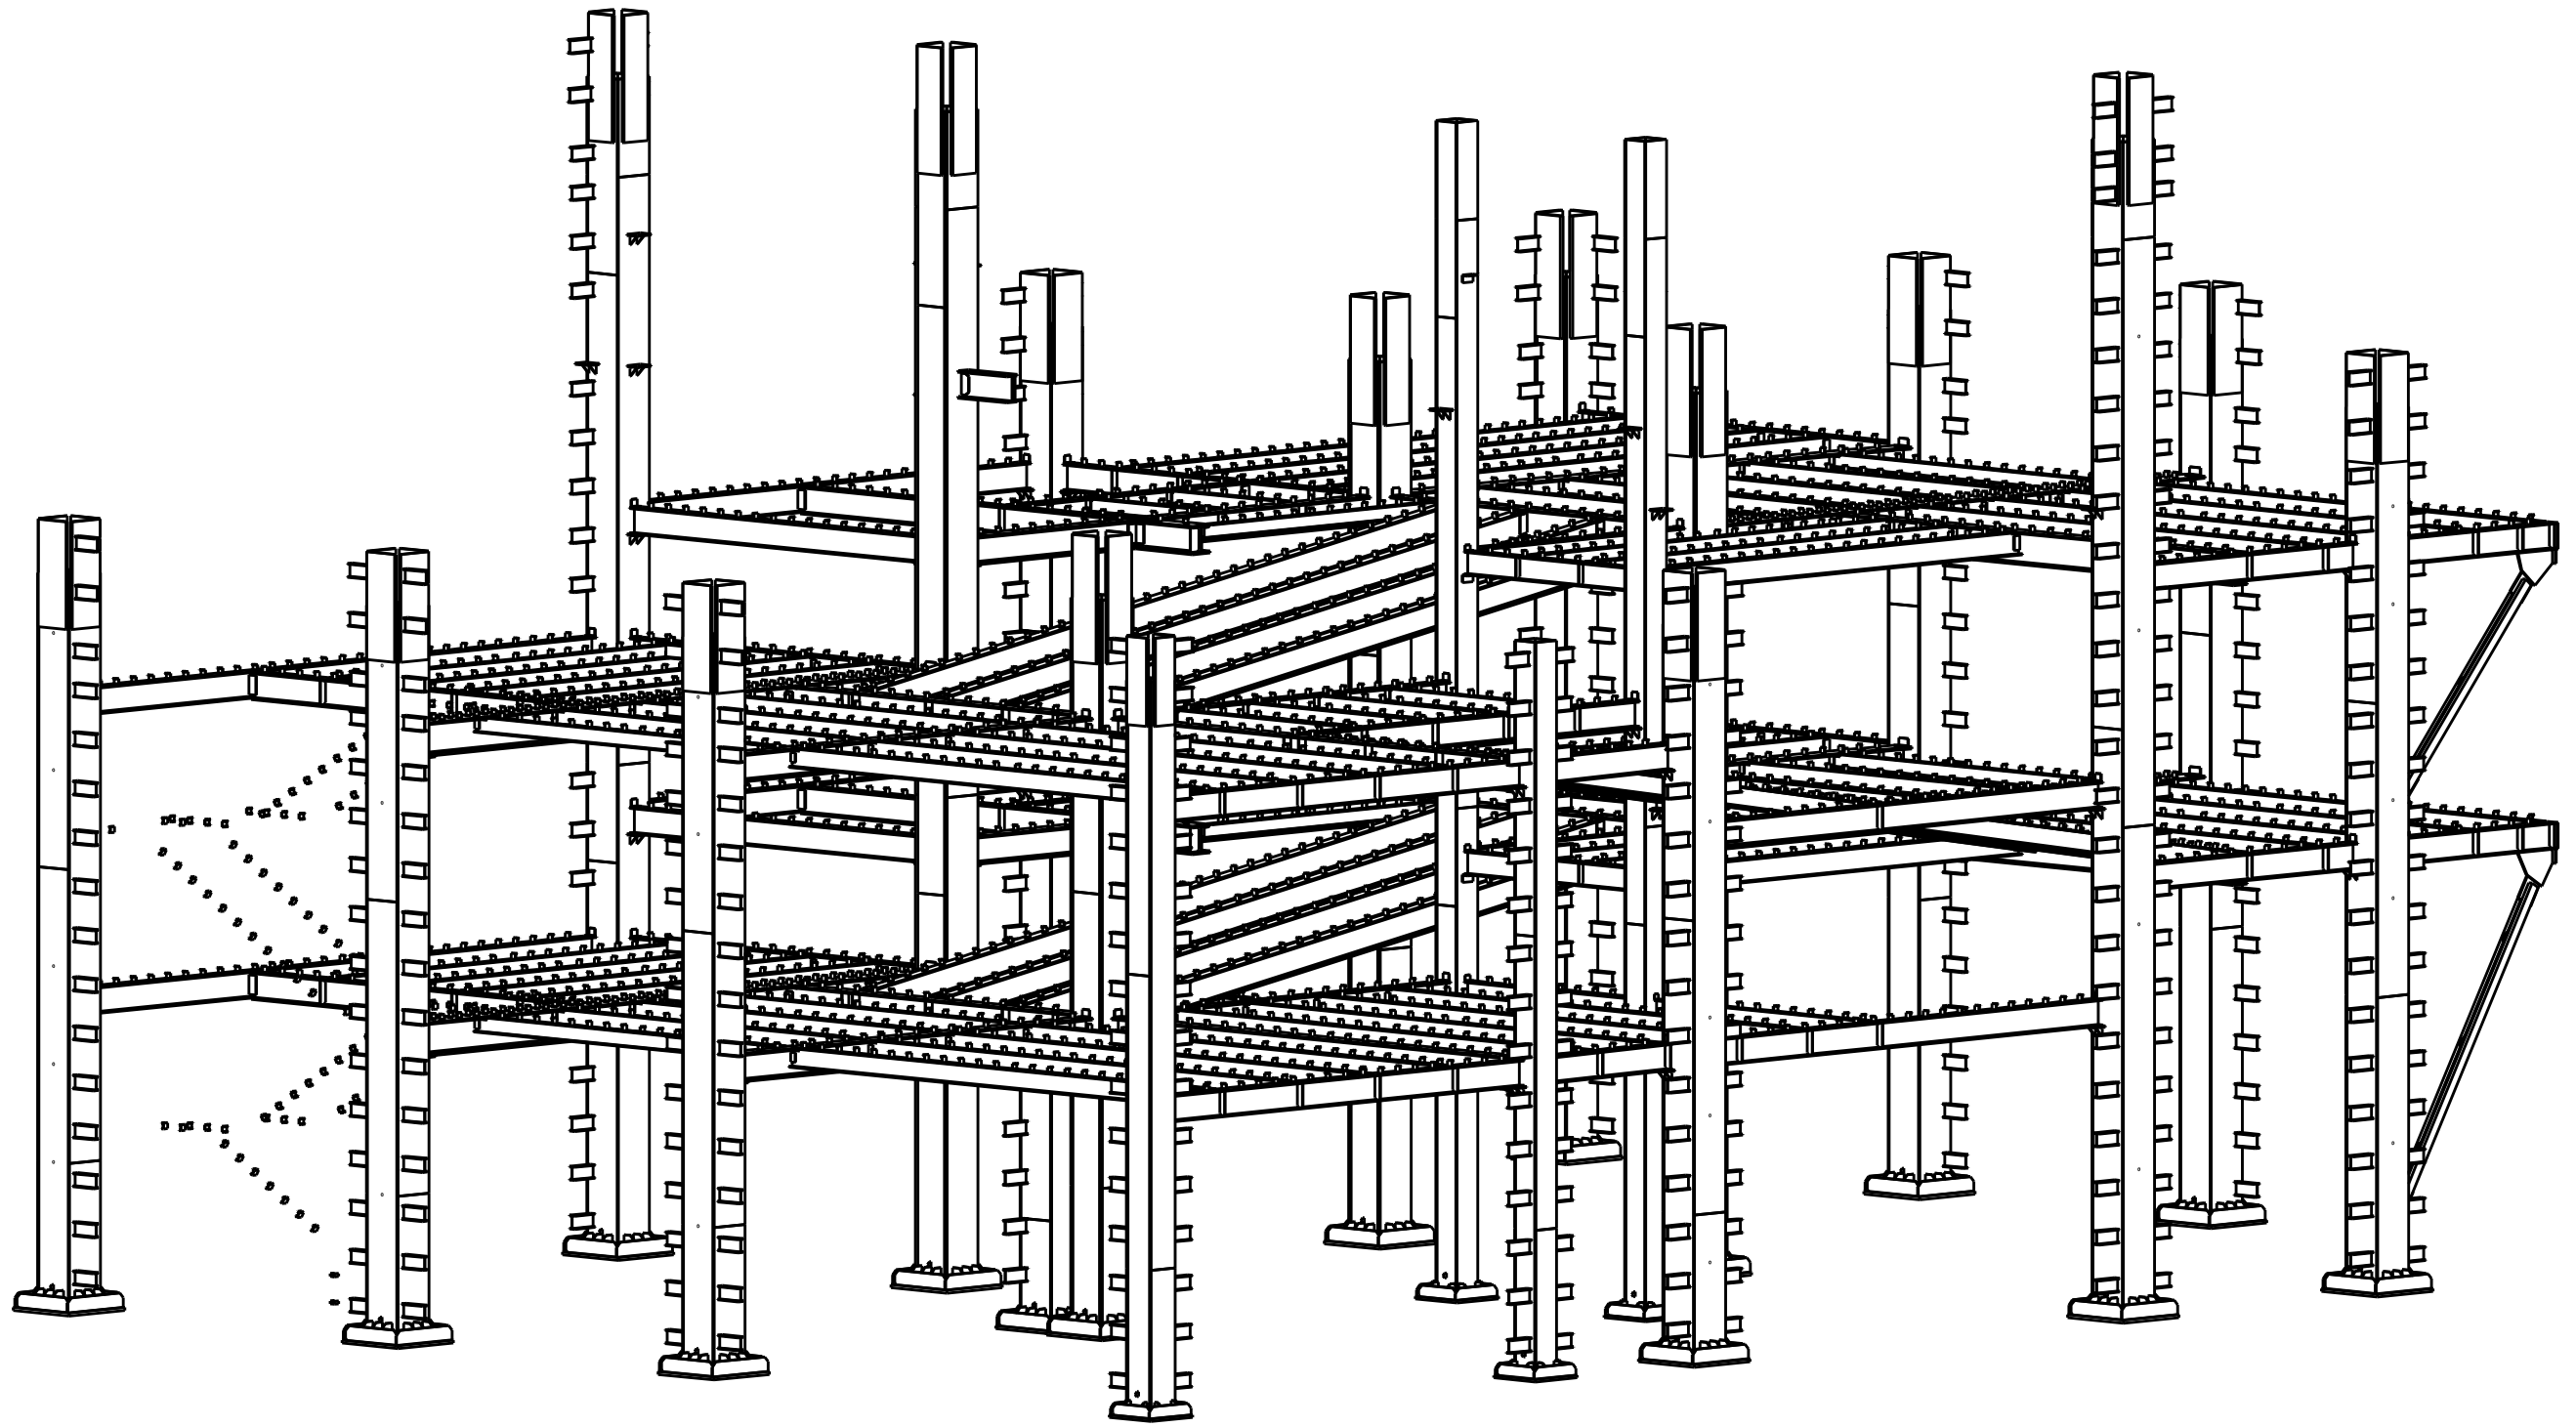


3D
1:75

0	01	1395-08-08	Rad.Engineer	Rad.Engineer	Rad.Engineer
REV.	Phase Number:	Created date:	Modeled By:	Checked By:	Project Manager:
DESCRIPTION	PROJECT TITLE:			CONTRACTOR:	
SCALE:	ساختمان مسكوني آقاي مهديزاده				
UNIT:	OWNER:			آقاي مهديزاده	
FIELD:	CONSULTANT:			مهندس ياسين جعفري	
PHASE:	DRAWING TITLE:				
01	3D				
Project No.:		- PH. 01	R. 0	1/1	

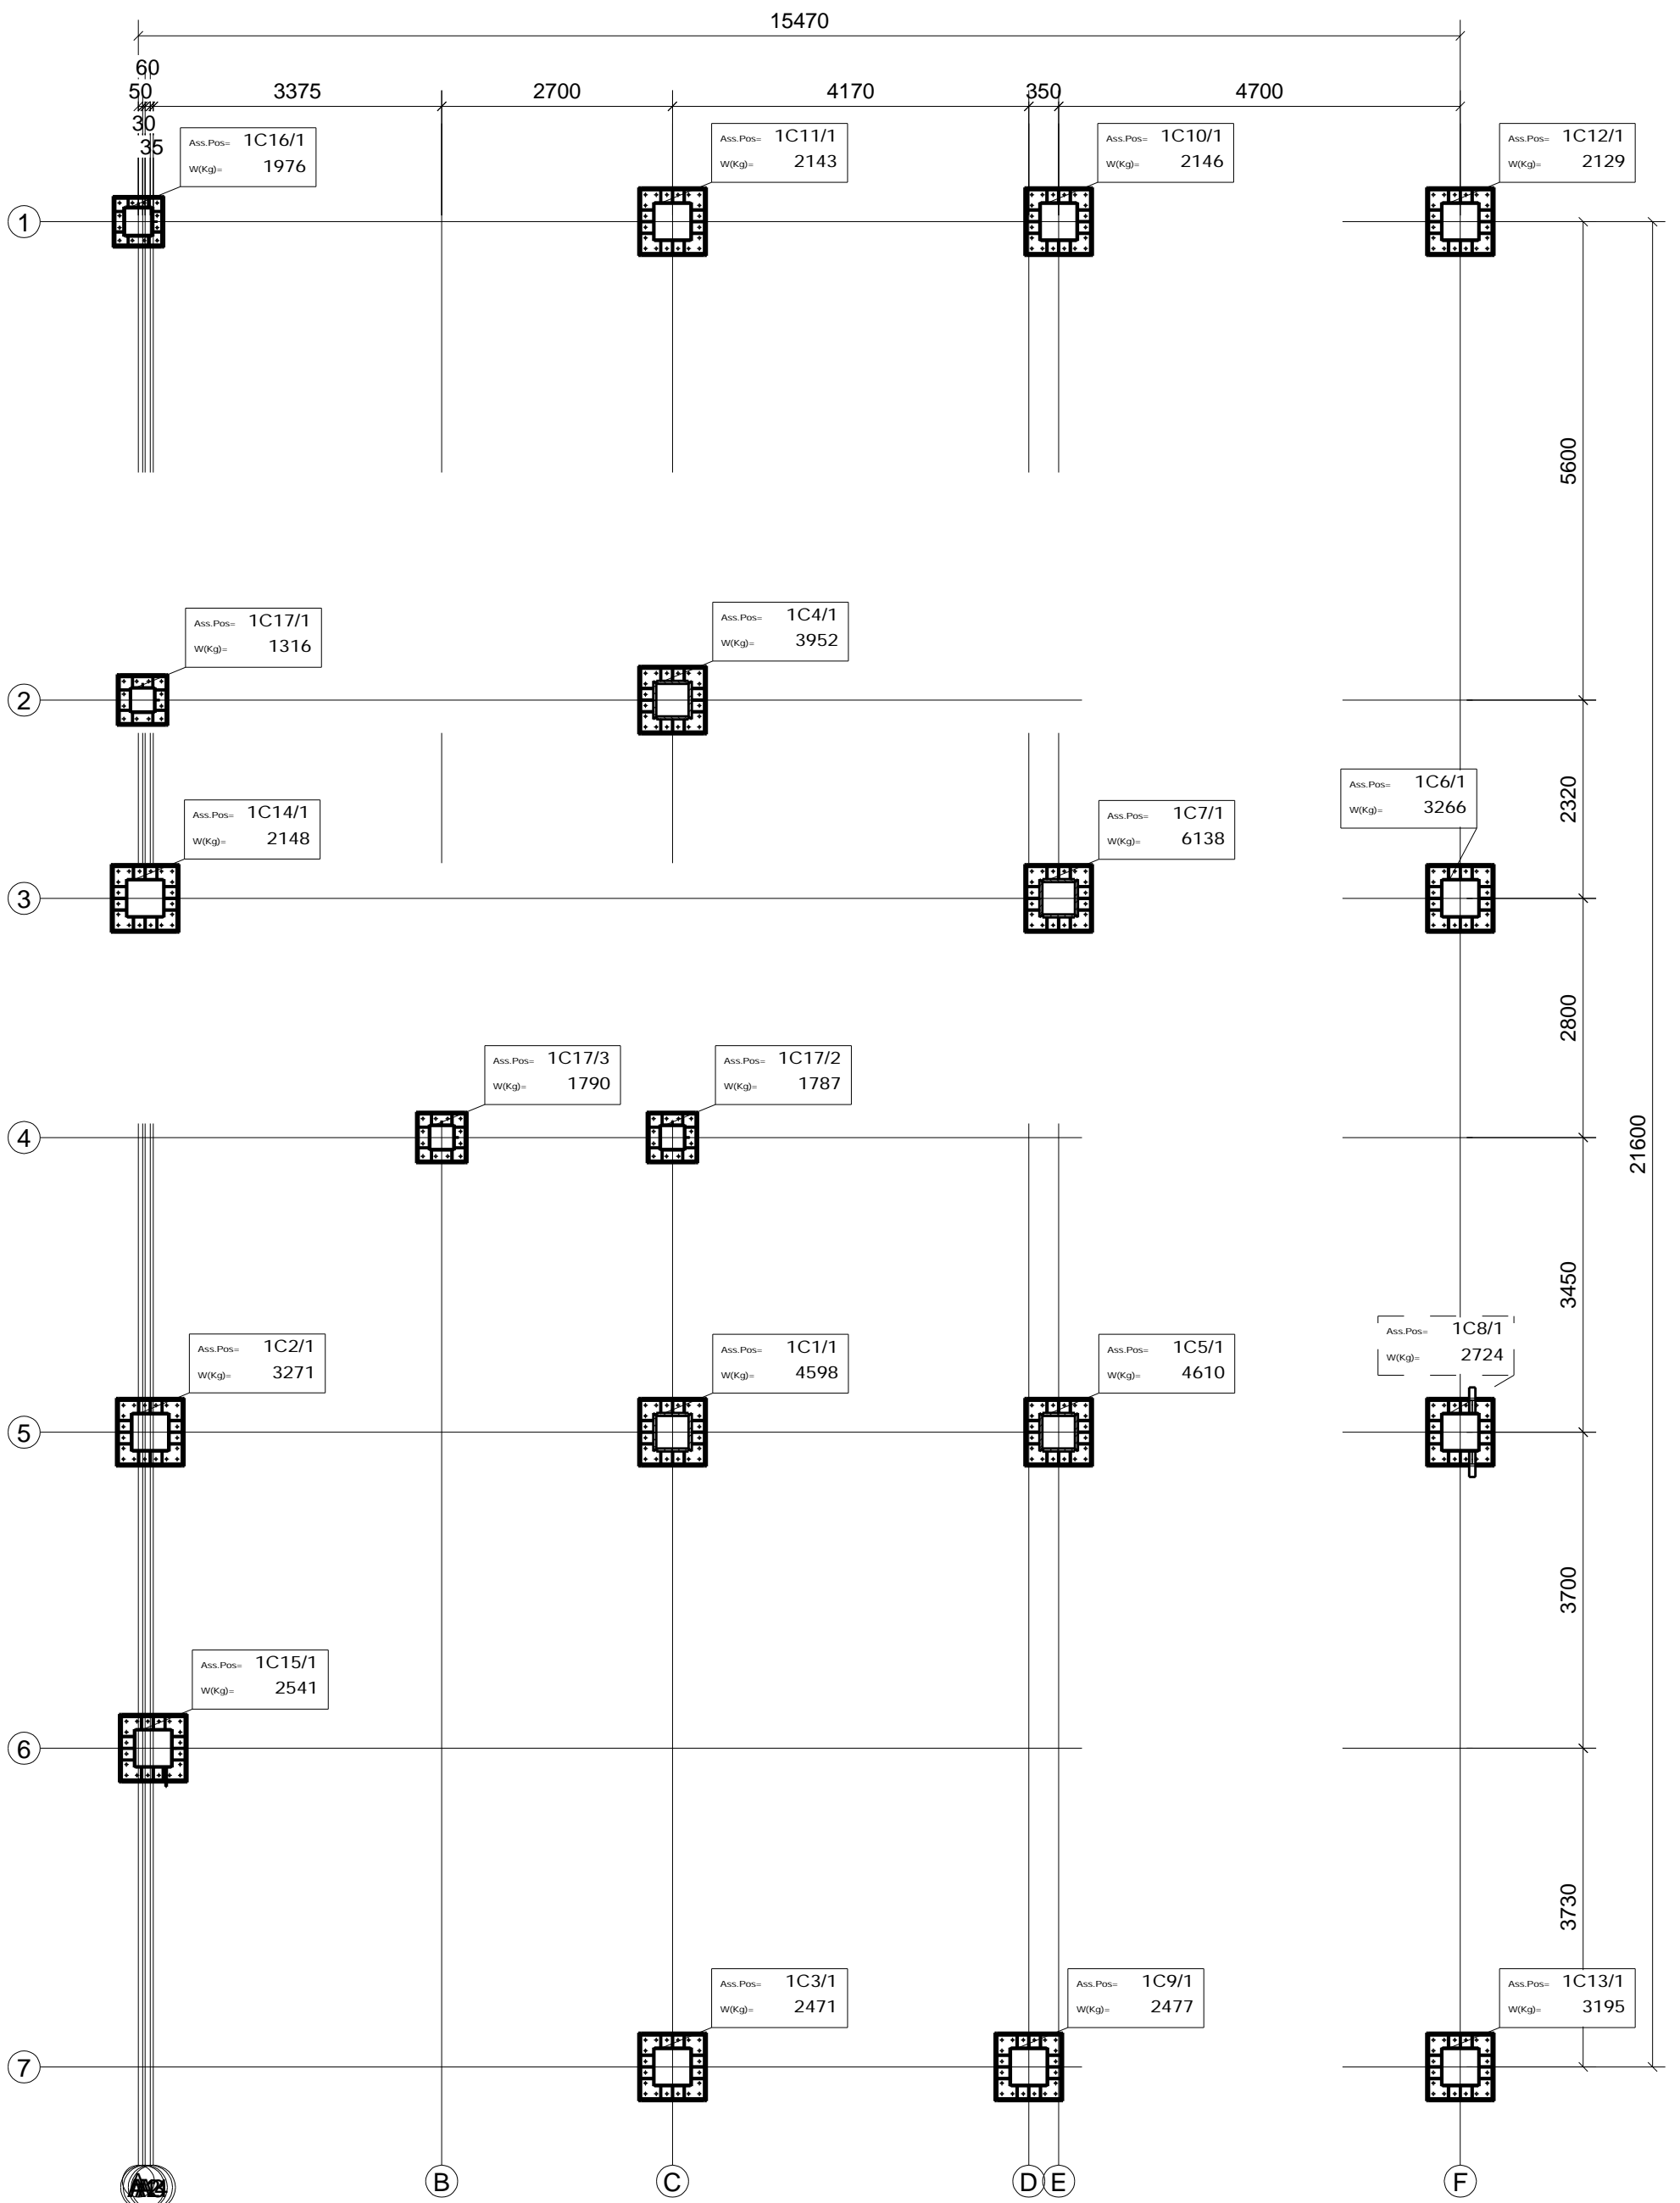


Collumns'S Key Plan For 01Th Part


1:75

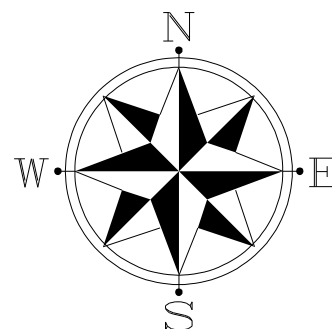


01	01	1395-10-20	Rad.Engineer	Rad.Engineer	Rad.Engineer
0	01	1395-08-08	Rad.Engineer	Rad.Engineer	Rad.Engineer
REV.	Phase Number:	Created date:	Modeled By:	Checked By:	Project Manager:
DESCRIPTION	PROJECT TITLE:		CONTRACTOR:		
SCALE:	ساختمان مسكوني آقاي مهديزاده				
UNIT:	OWNER:		آقاي مهديزاده		
FIELD:	CONSULTANT:		مهندس ياسين جعفري		
PHASE :	DRAWING TITLE:		Collumns'S Key Plan For 01Th Part		
Project No.:		- PH. 01	R. 01	1/1	

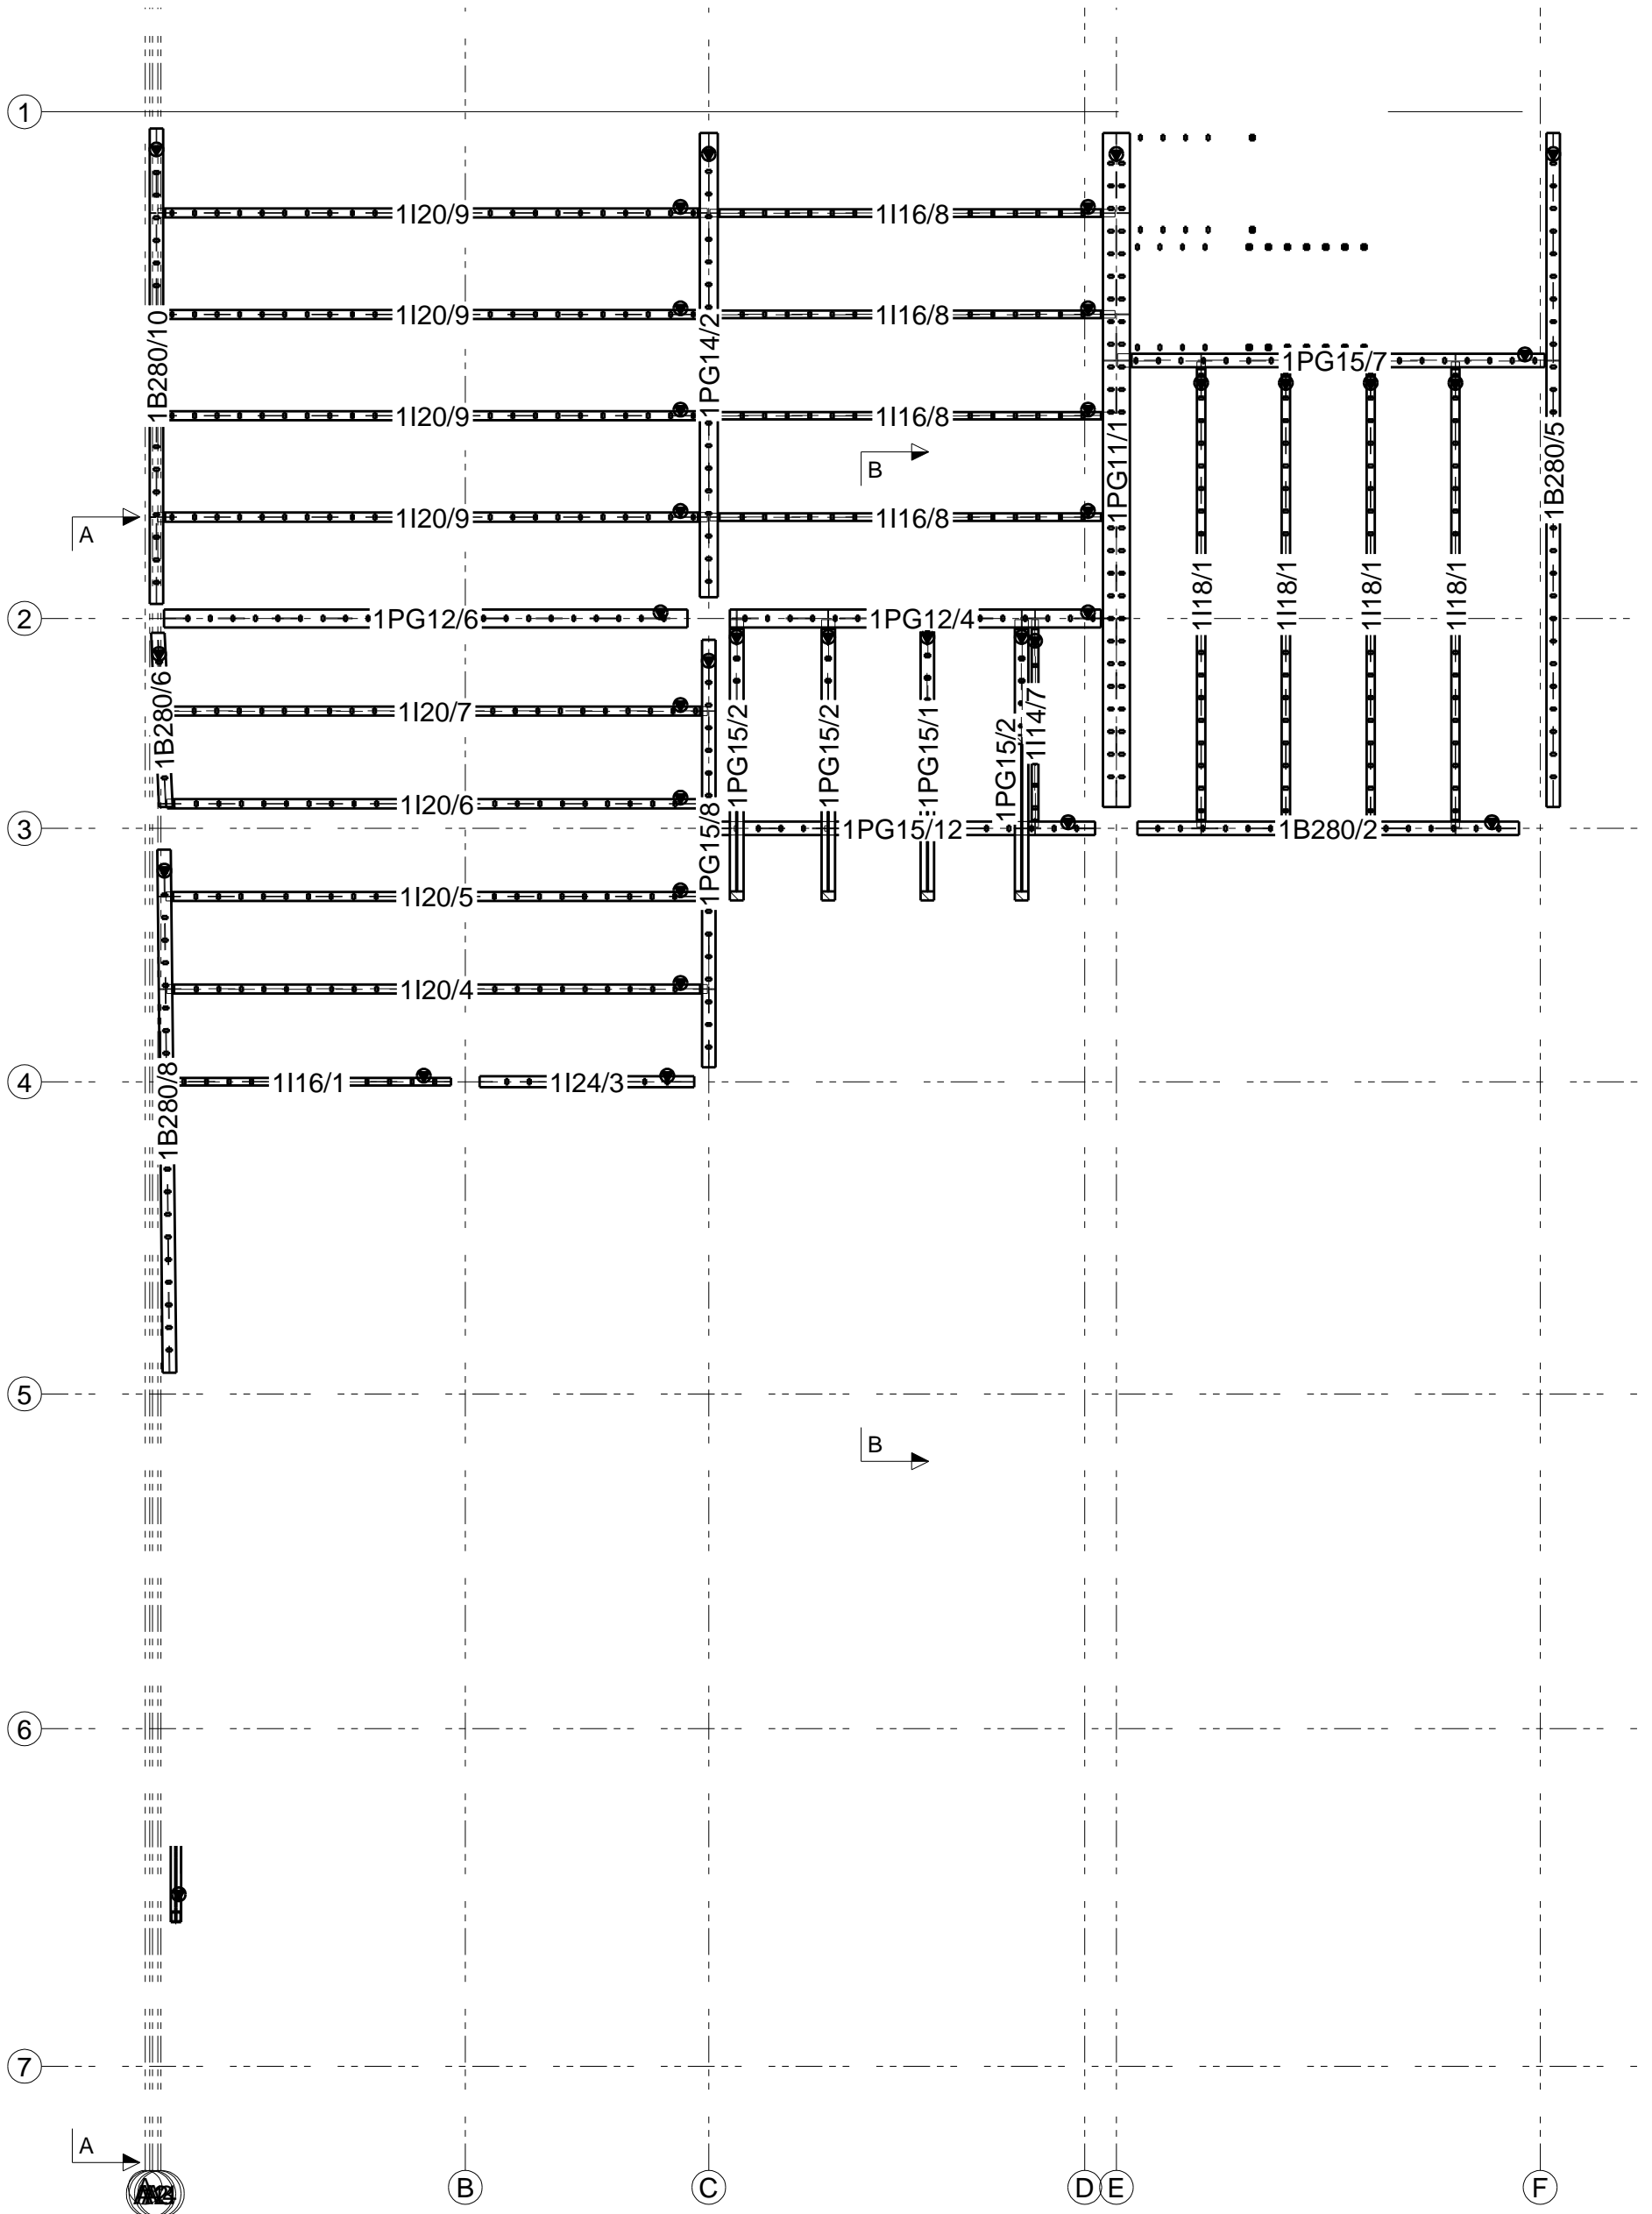


PLAN -12.57
1:75

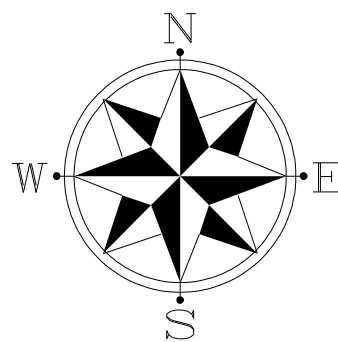

01	01	1395-10-20	Rad.Engineer	Rad.Engineer	Rad.Engineer
0	01	1395-08-08	Rad.Engineer	Rad.Engineer	Rad.Engineer
REV.	Phase Number:	Created date:	Modeled By:	Checked By:	Project Manager:
DESCRIPTION	PROJECT TITLE:		CONTRACTOR:		
SCALE:	N.T.S				
UNIT:	mm		OWNER: آقای مهدیزاده		
FIELD:	Structure		CONSULTANT: مهندس یاسین جعفری		
PHASE:	01		DRAWING TITLE:		
			Plan -12.57&Ramp		
Project No.:		- PH. 01	R. 01	1/3	

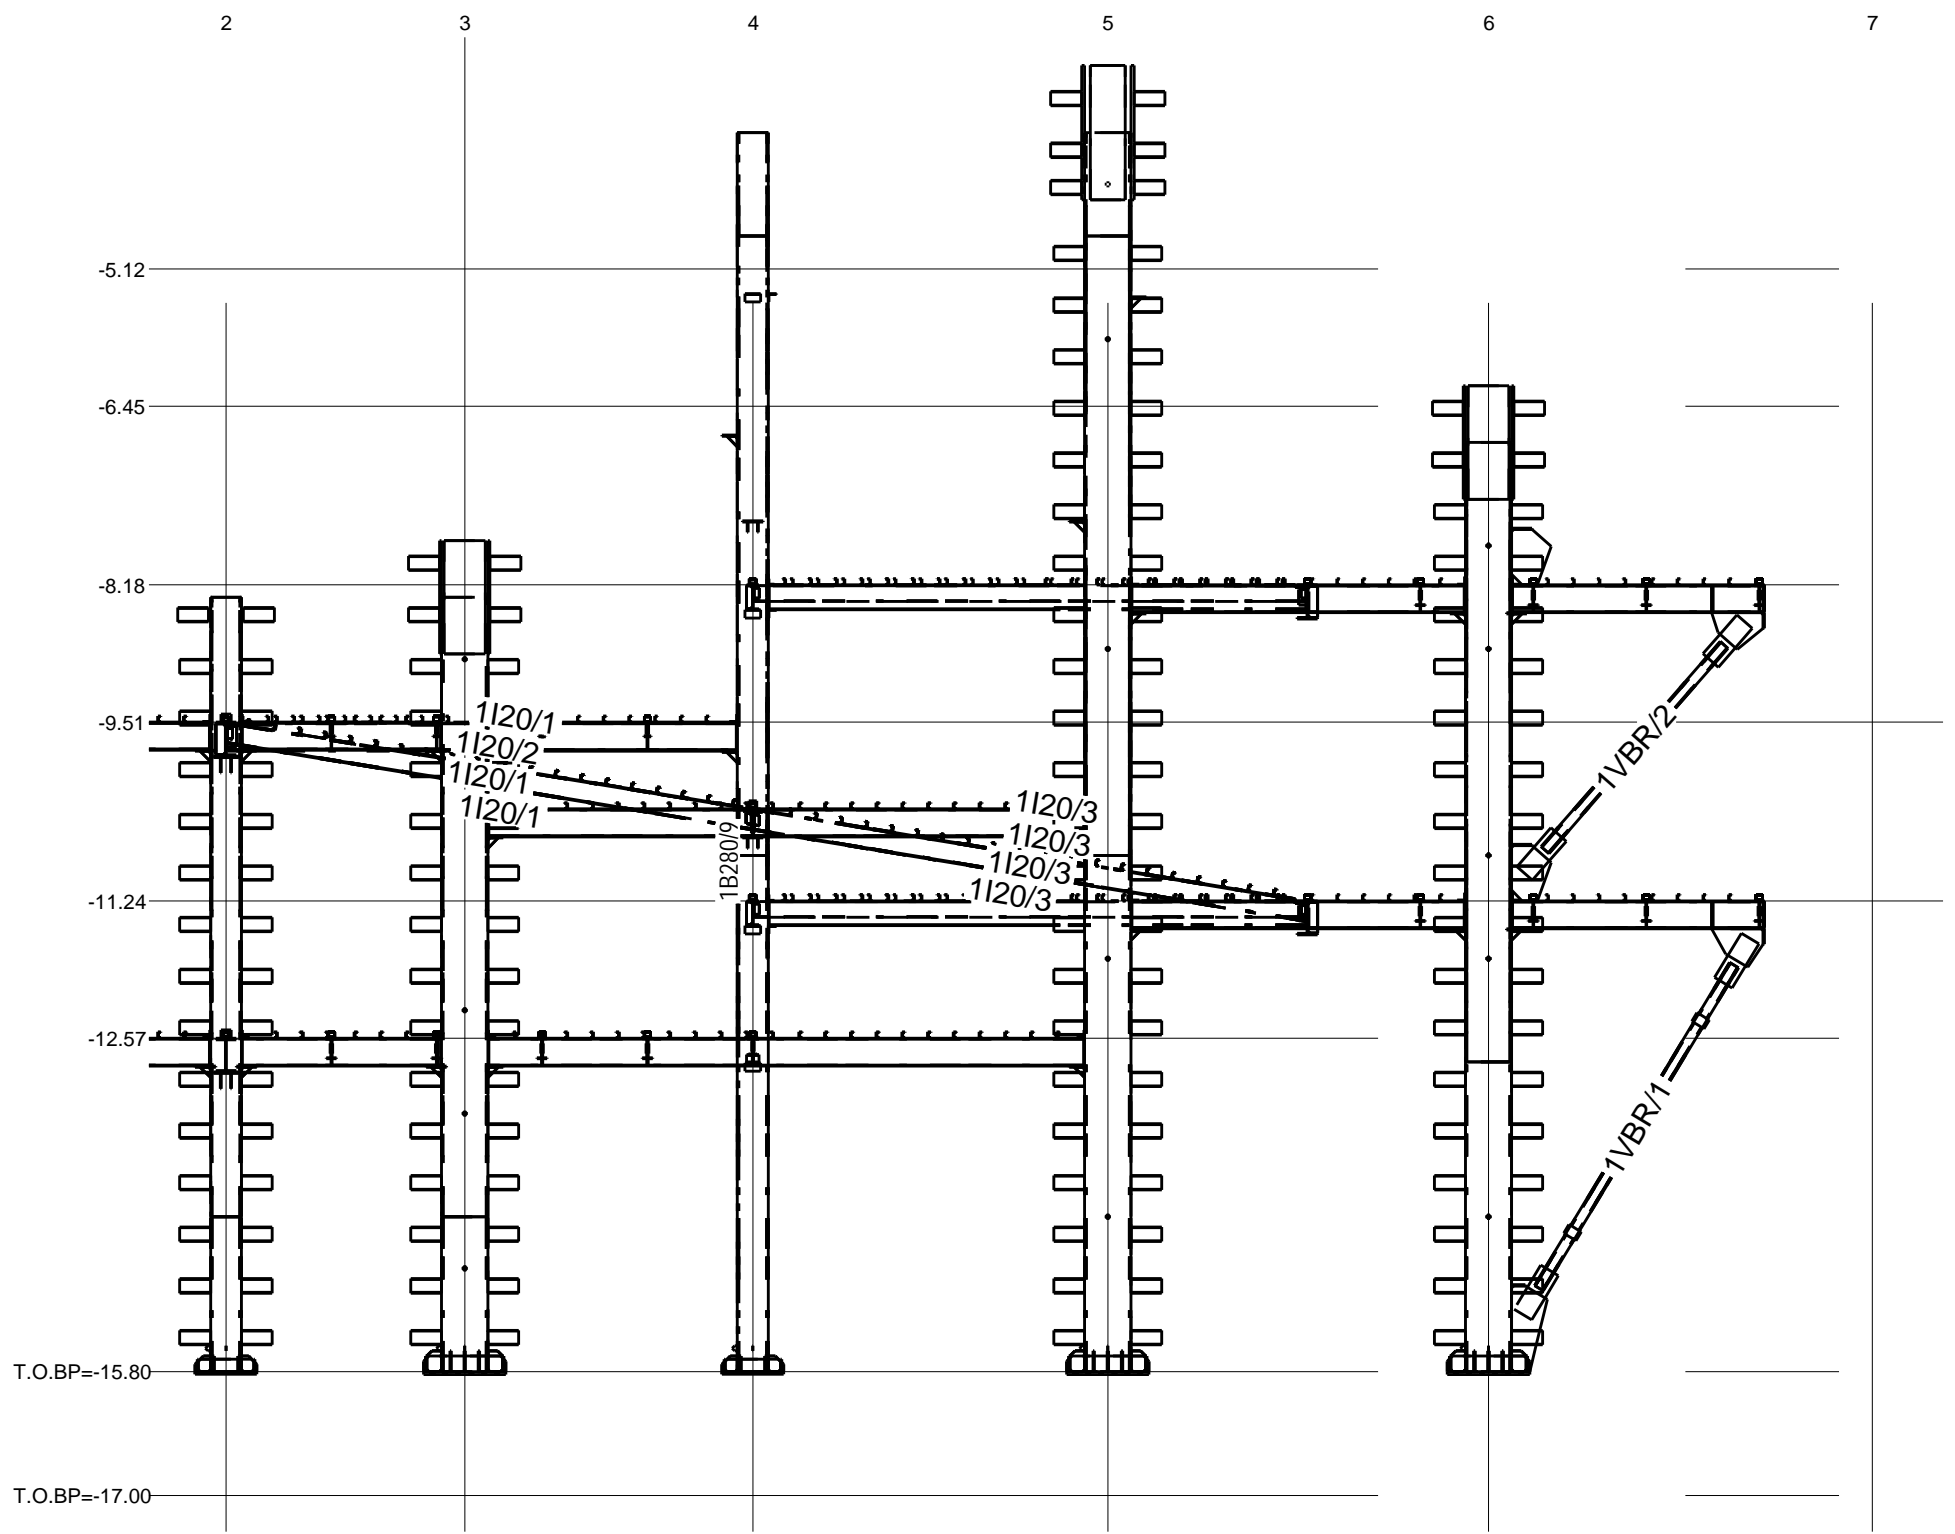


A - A
1:75

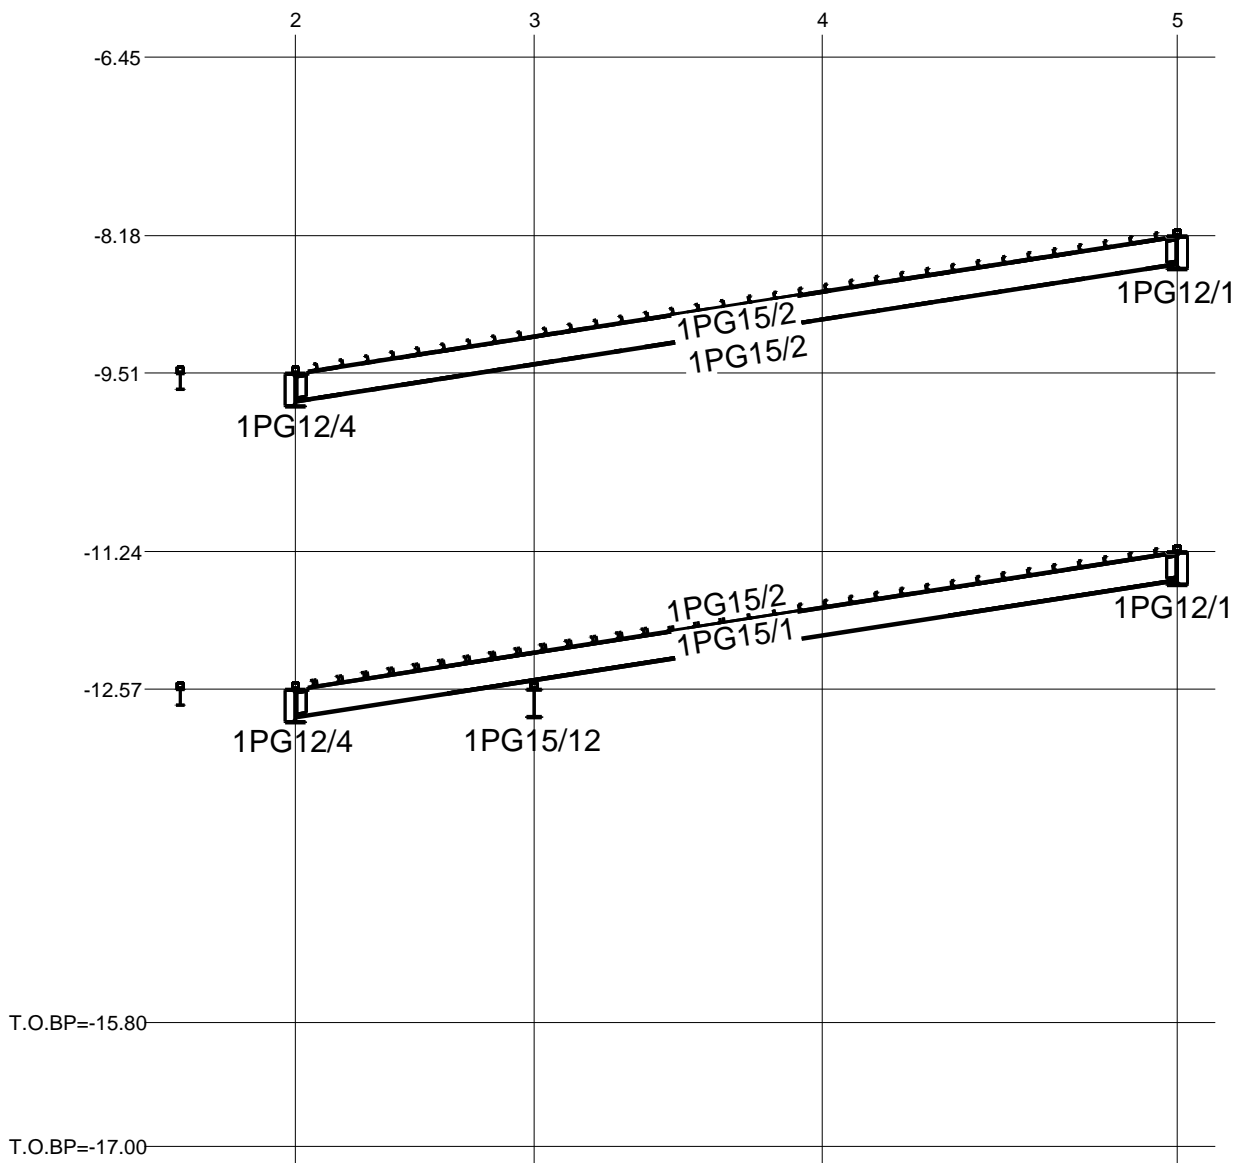


B - B
1:75


01	01	1395-10-20	Rad.Engineer	Rad.Engineer	Rad.Engineer
0	01	1395-08-08	Rad.Engineer	Rad.Engineer	Rad.Engineer
REV.	Phase Number:	Created date:	Modeled By:	Checked By:	Project Manager:
DESCRIPTION	PROJECT TITLE:		CONTRACTOR:		
SCALE:	N.T.S				
UNIT:	mm		OWNER:		
FIELD:	Structure		CONSULTANT:		
PHASE:	01		DRAWING TITLE:		
	Plan -12.57&Ramp				
Project No.:		- PH. 01	R. 01	2/3	

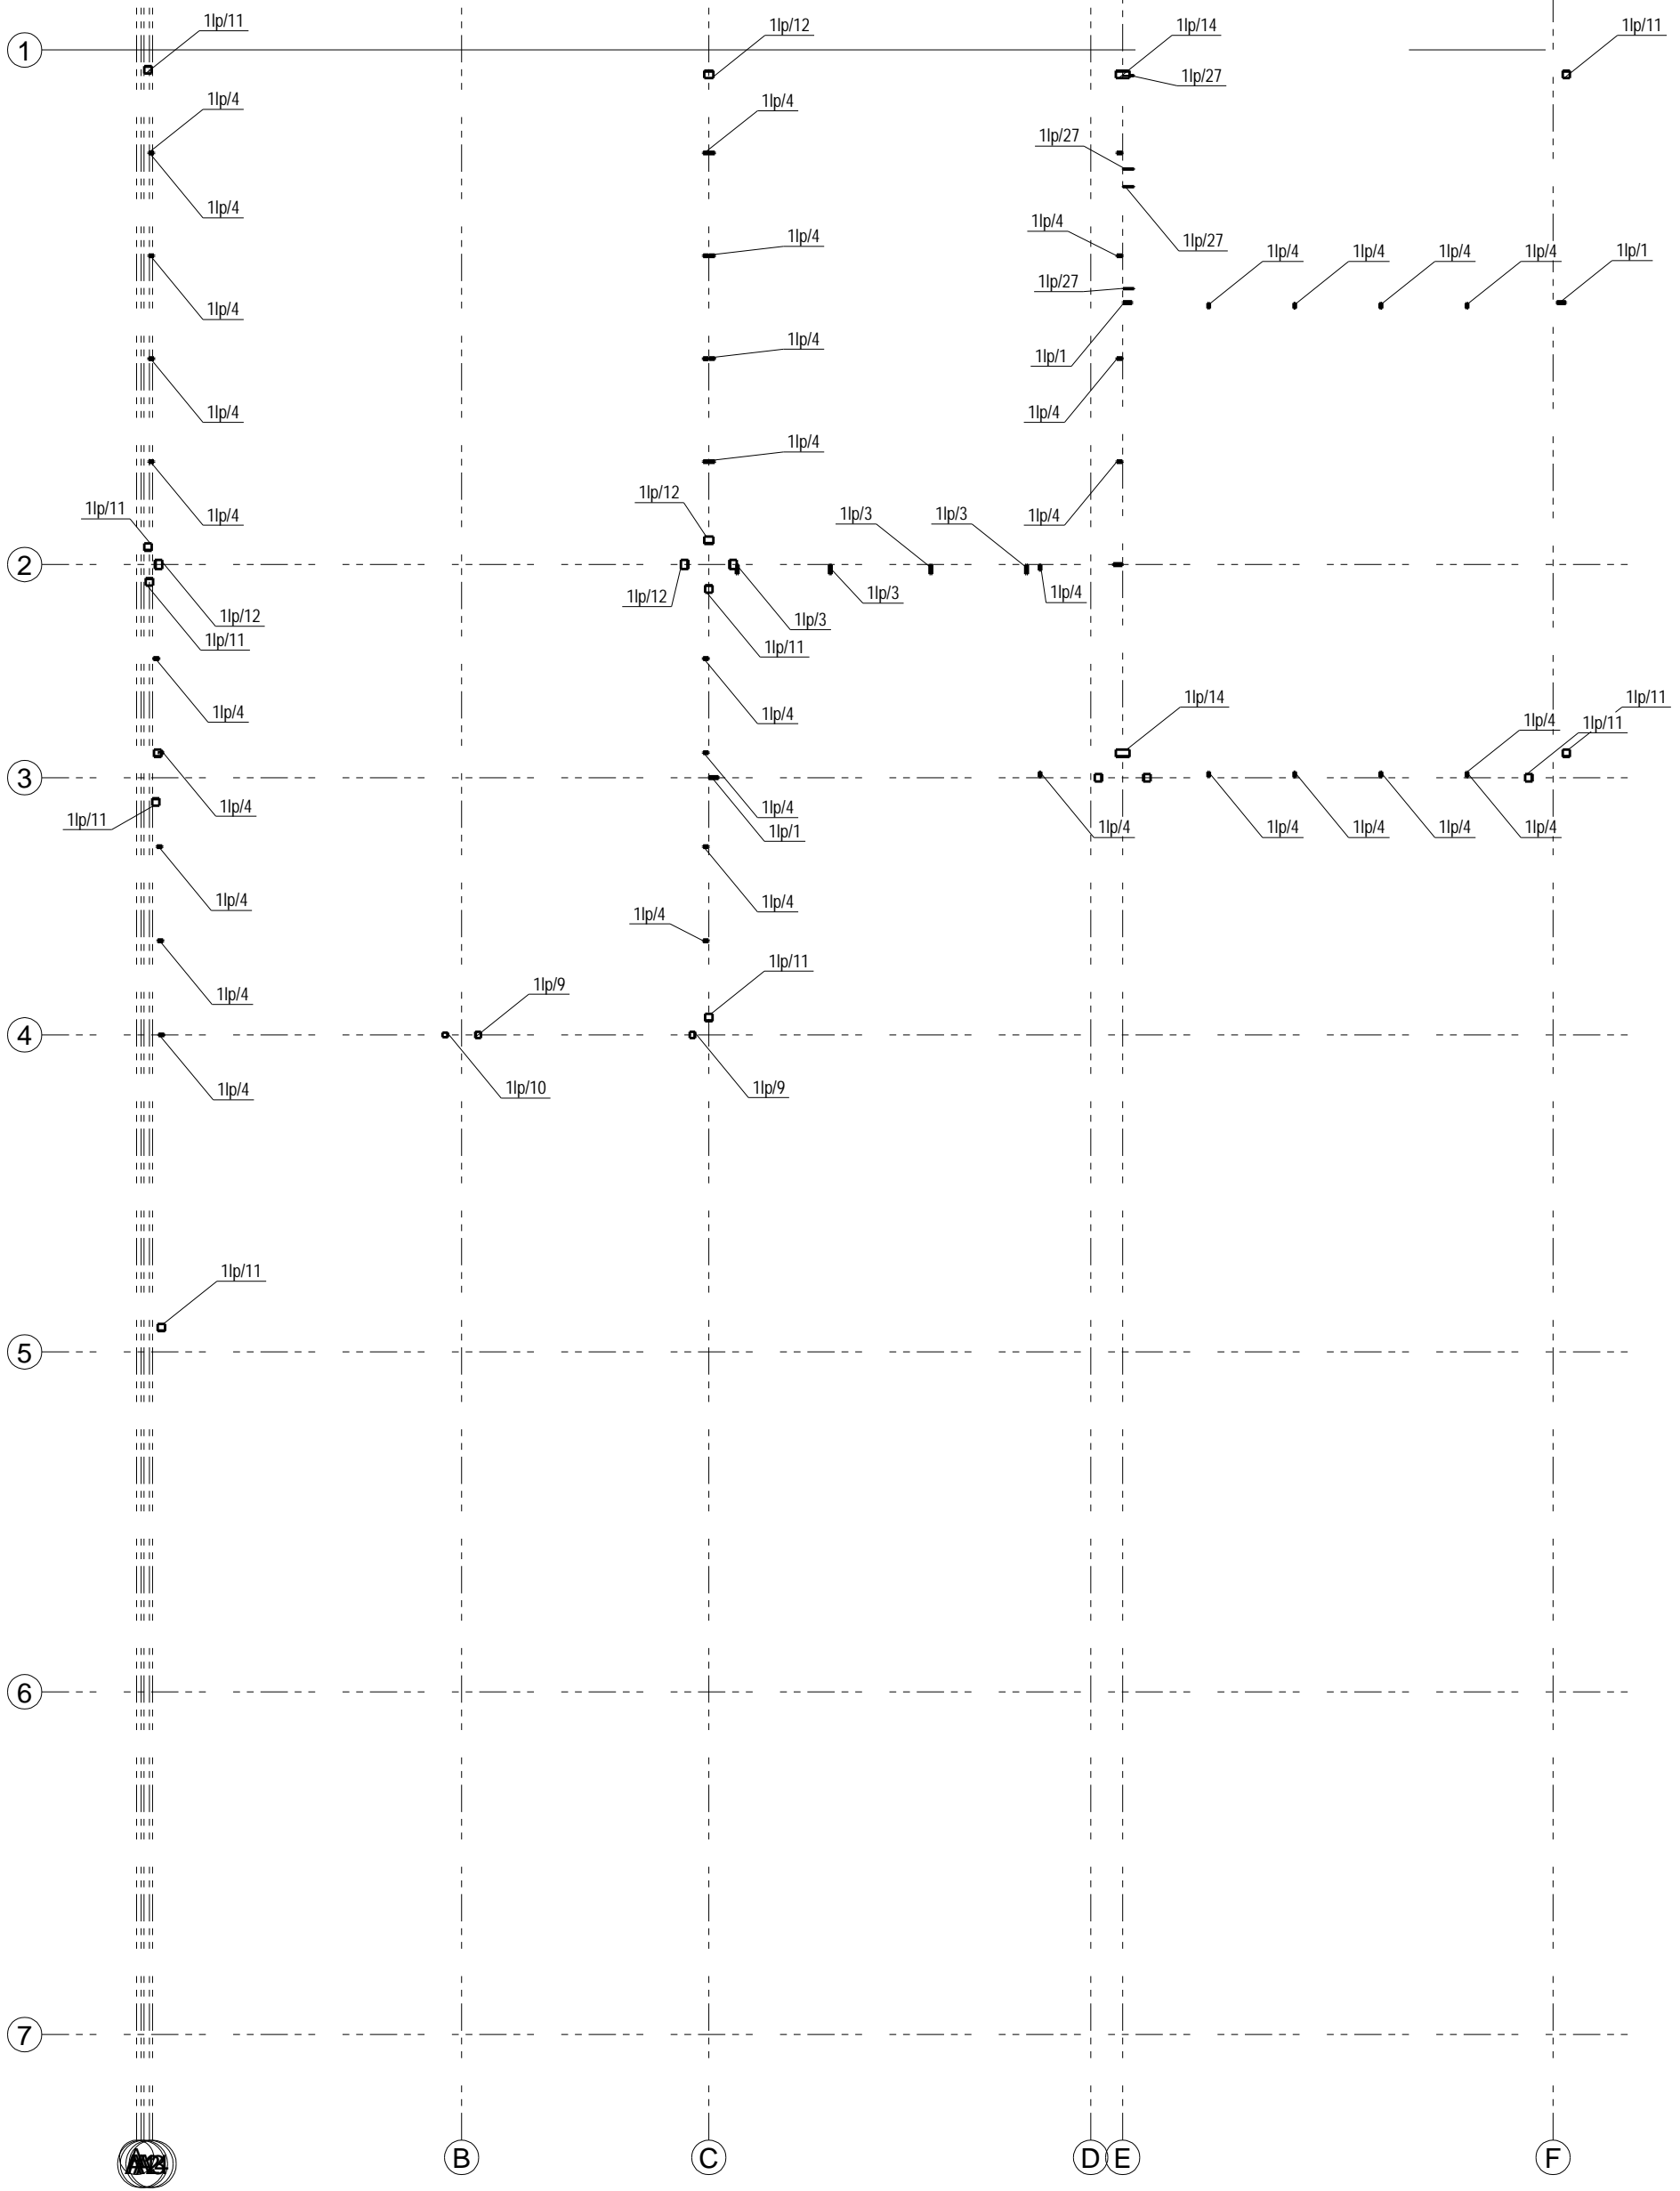


1:75

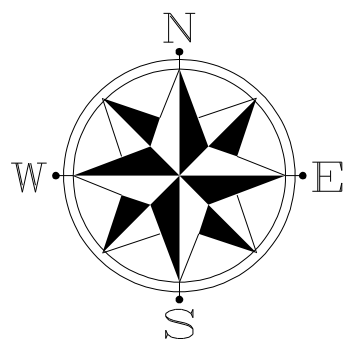


01	01	1395-10-20	Rad.Engineer	Rad.Engineer	Rad.Engineer
0	01	1395-08-08	Rad.Engineer	Rad.Engineer	Rad.Engineer
REV.	Phase Number:	Created date:	Modeled By:	Checked By:	Project Manager:
DESCRIPTION	PROJECT TITLE:		CONTRACTOR:		
SCALE:	ساختمان مسكوني آقاي مهديزاده				
UNIT:	OWNER:		آقاي مهديزاده		
FIELD:	CONSULTANT:		مهندس ياسين جعفري		
PHASE:	DRAWING TITLE:		Plan -12.57&Ramp		
01	Project No.:		PH. 01	R. 01	3/3

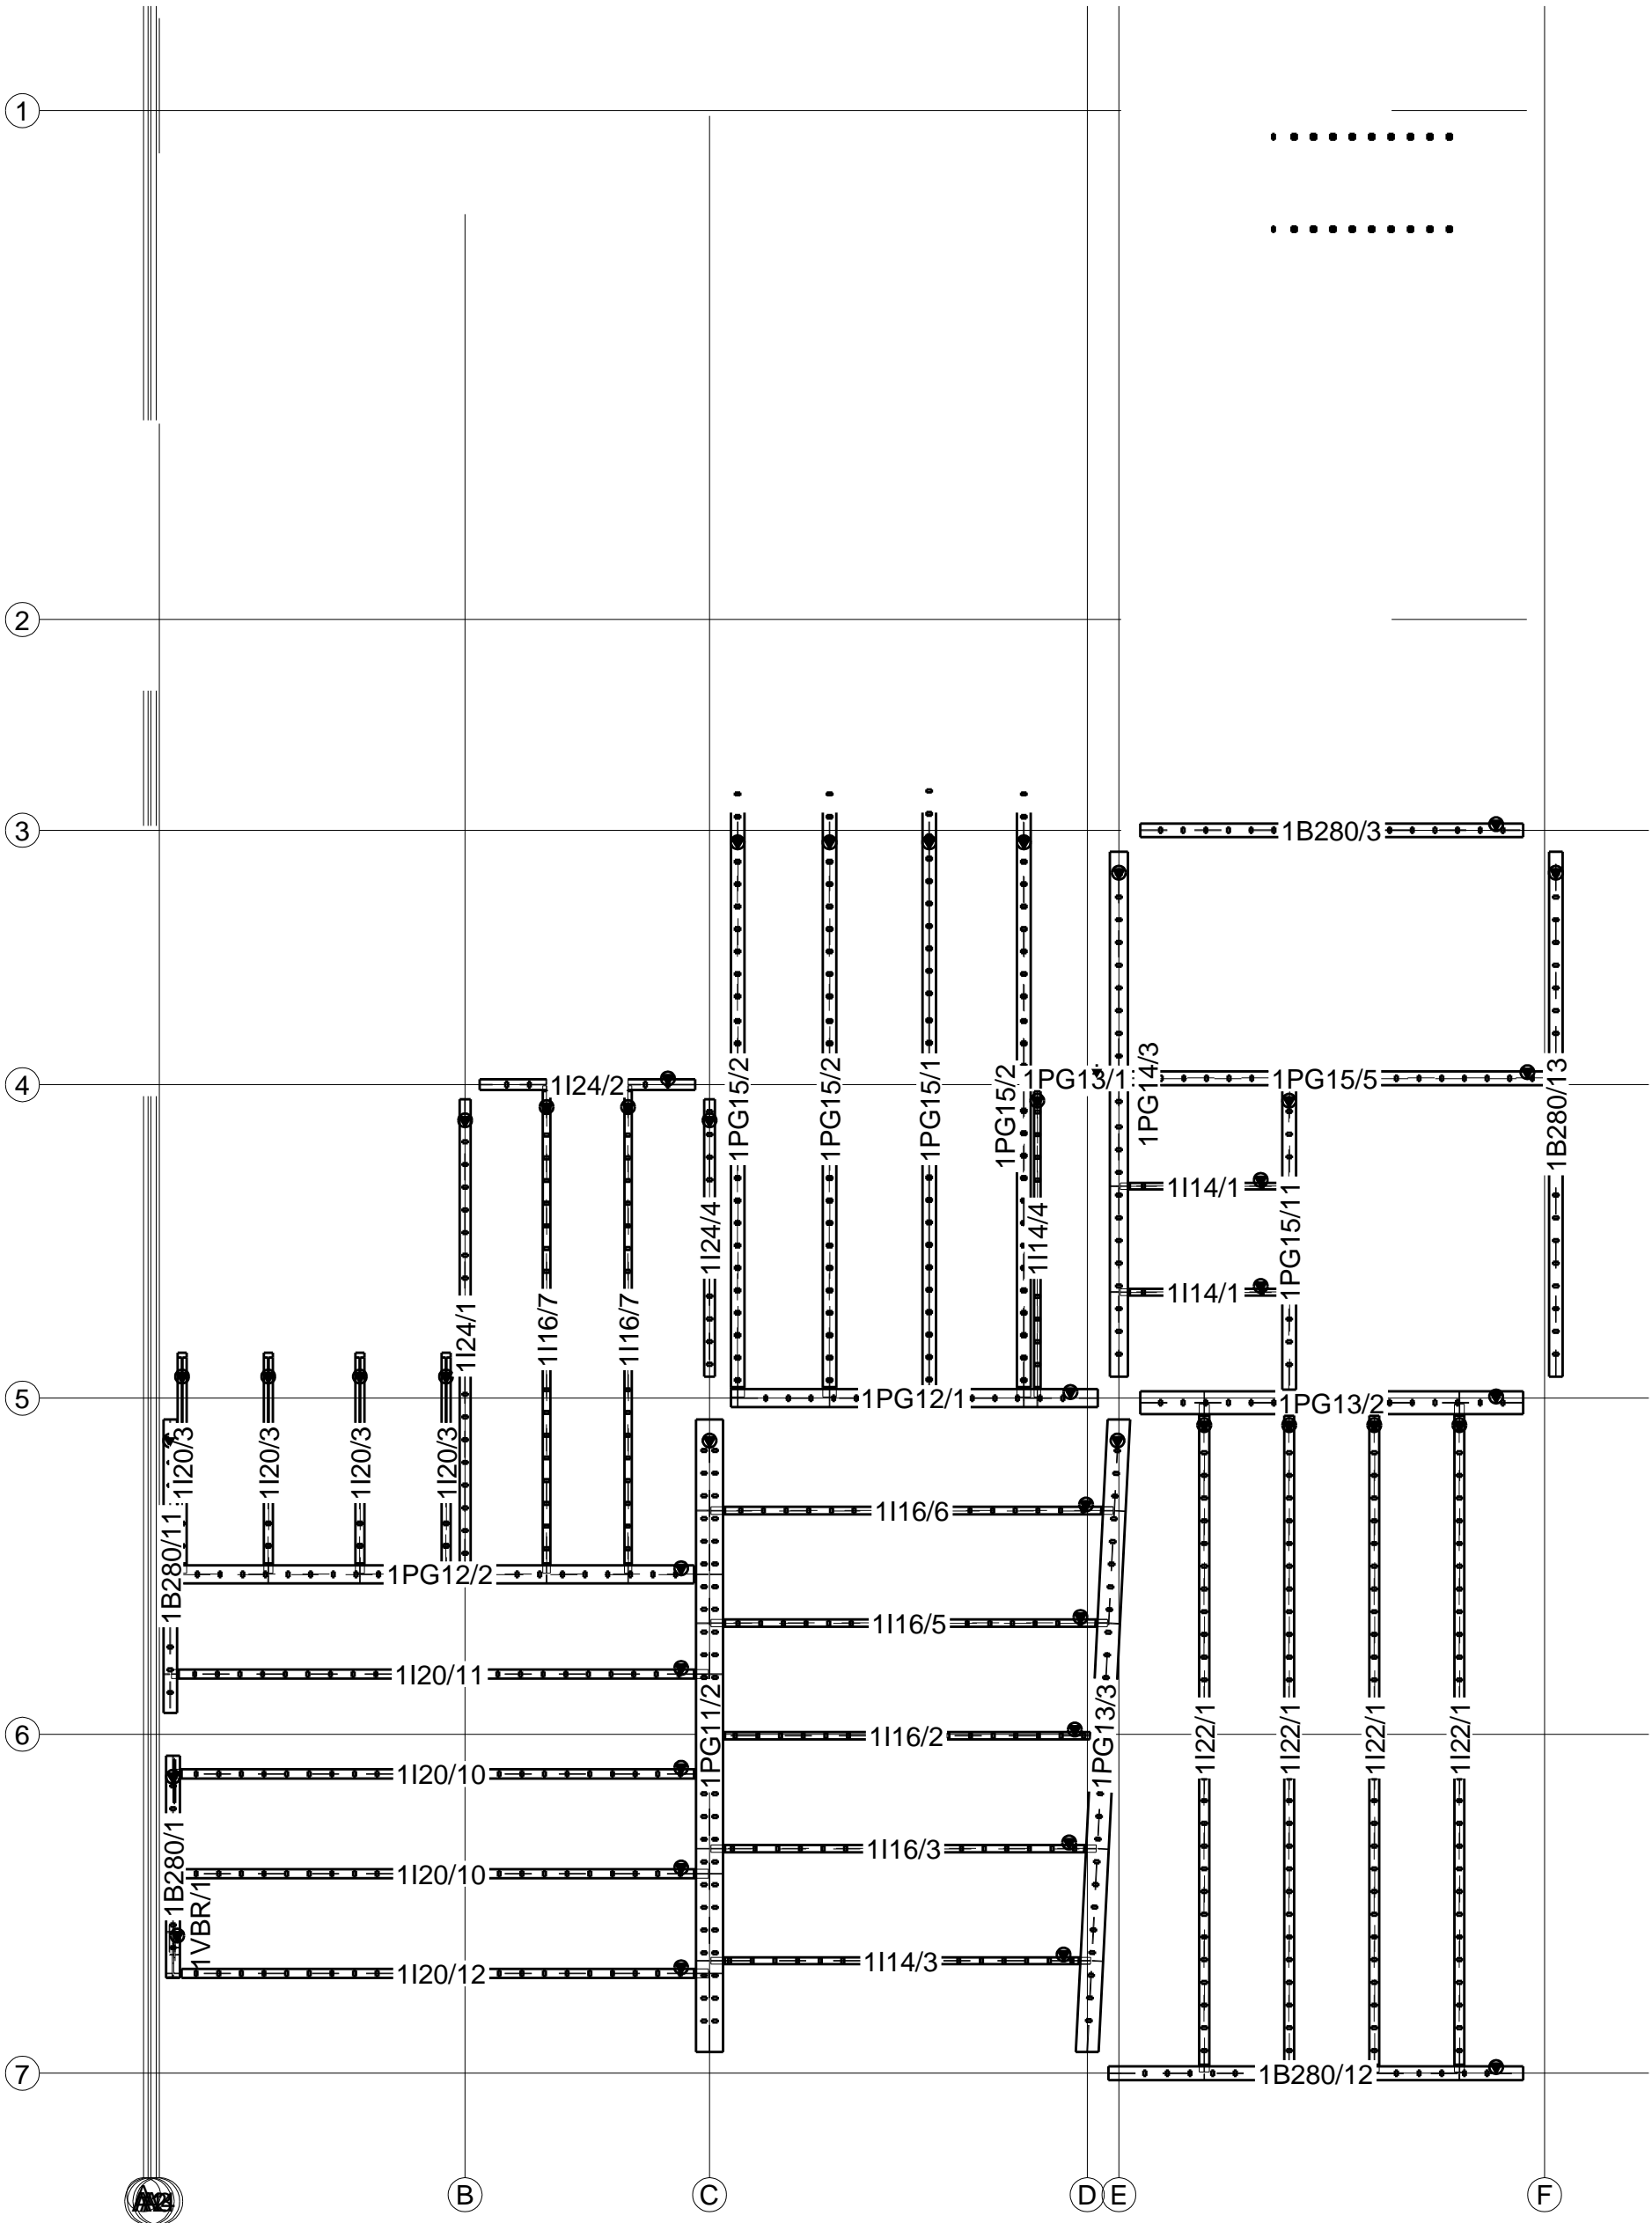


PLAN -11.24
1:75

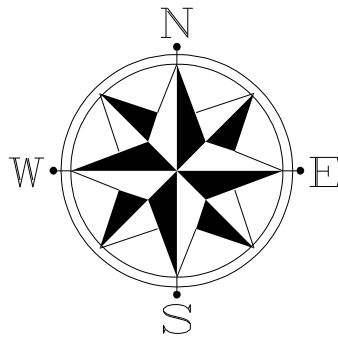


01	01	1395-10-20	Rad.Engineer	Rad.Engineer	Rad.Engineer
0	01	1395-08-08	Rad.Engineer	Rad.Engineer	Rad.Engineer
REV.	Phase Number:	Created date:	Modeled By:	Checked By:	Project Manager:
DESCRIPTION	PROJECT TITLE:		CONTRACTOR:		
SCALE:	N.T.S				
UNIT:	mm		OWNER:	آقای مهدیزاده	
FIELD:	Structure		CONSULTANT:	مهندس یاسین جعفری	
PHASE:	DRAWING TITLE:				
01	Plan -11.24				
Project No.:		- PH. 01	R. 01	1/2	

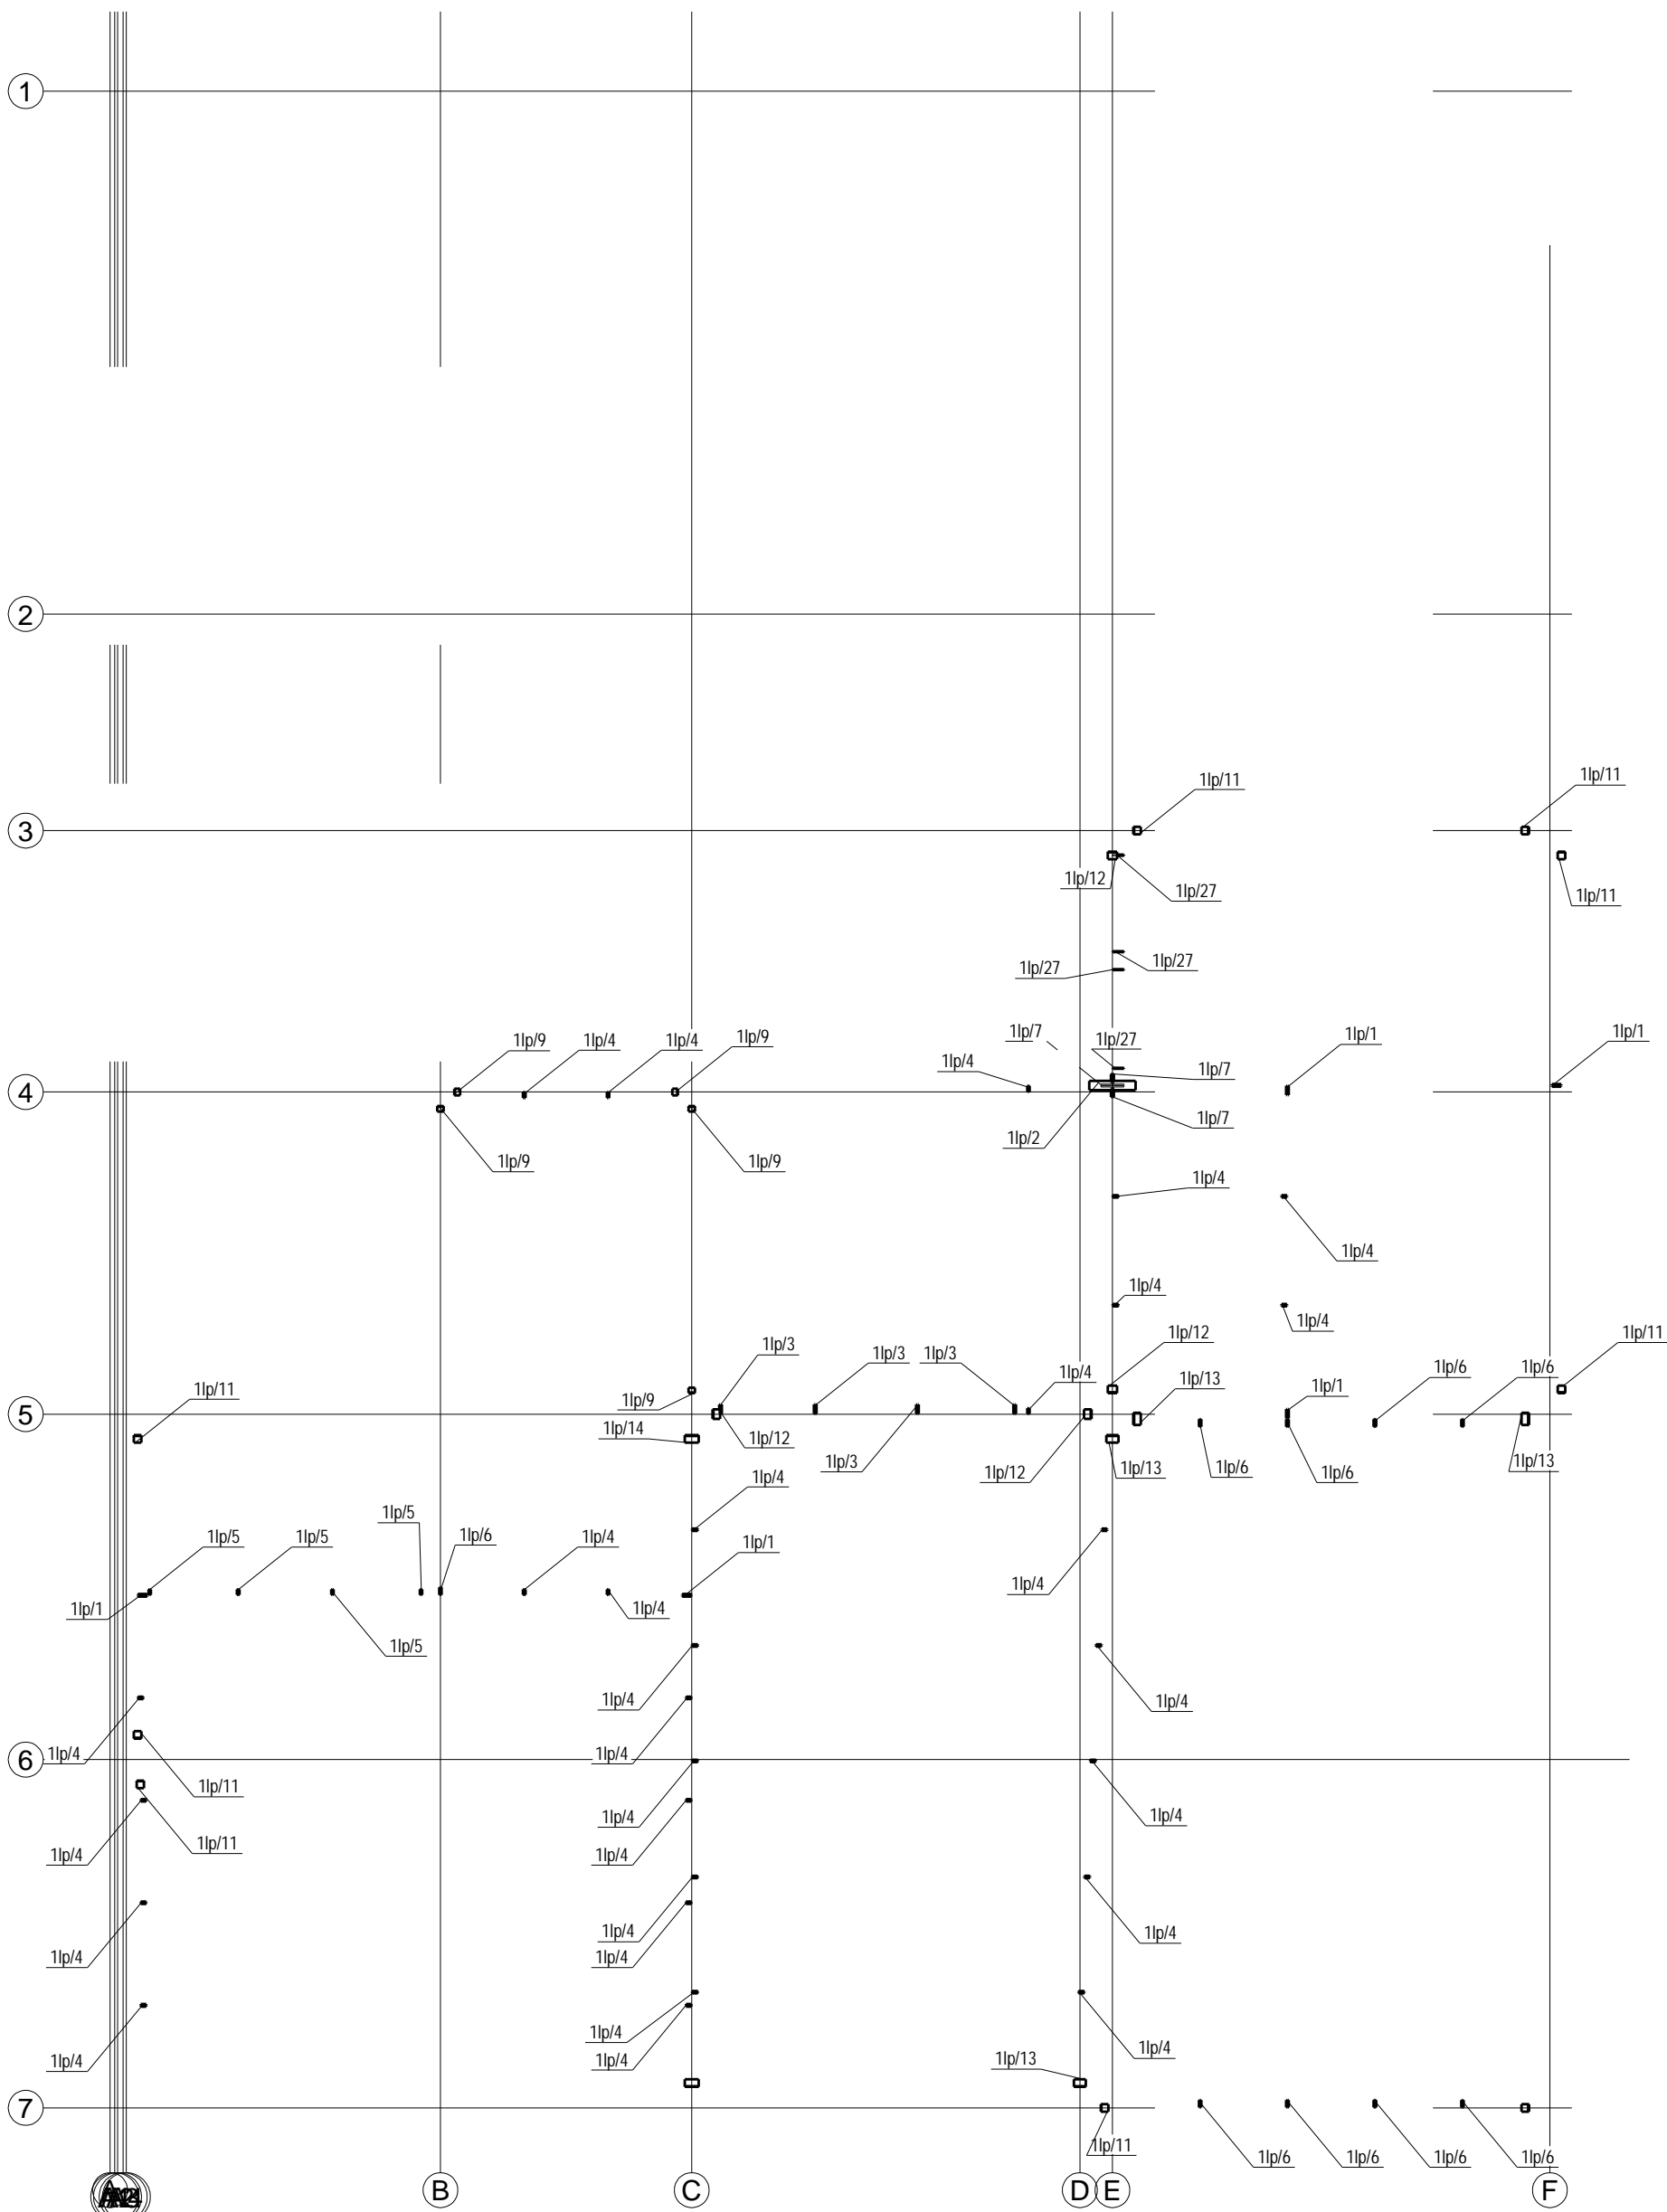


1:75

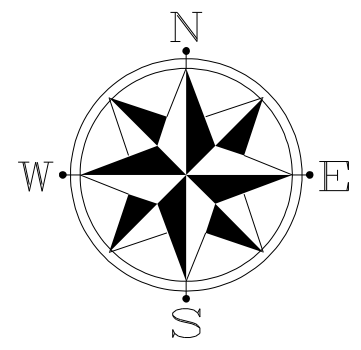


01	01	1395-10-20	Rad.Engineer	Rad.Engineer	Rad.Engineer
0	01	1395-08-08	Rad.Engineer	Rad.Engineer	Rad.Engineer
REV.	Phase Number:	Created date:	Modeled By:	Checked By:	Project Manager:
DESCRIPTION	PROJECT TITLE:		CONTRACTOR:		
SCALE:	N.T.S				
UNIT:	mm		OWNER: آقای مهدیزاده		
FIELD:	Structure		CONSULTANT: مهندس یاسین جعفری		
PHASE:	01		DRAWING TITLE: Plan -11.24		
Project No.:		- PH. 01	R. 01	2/2	

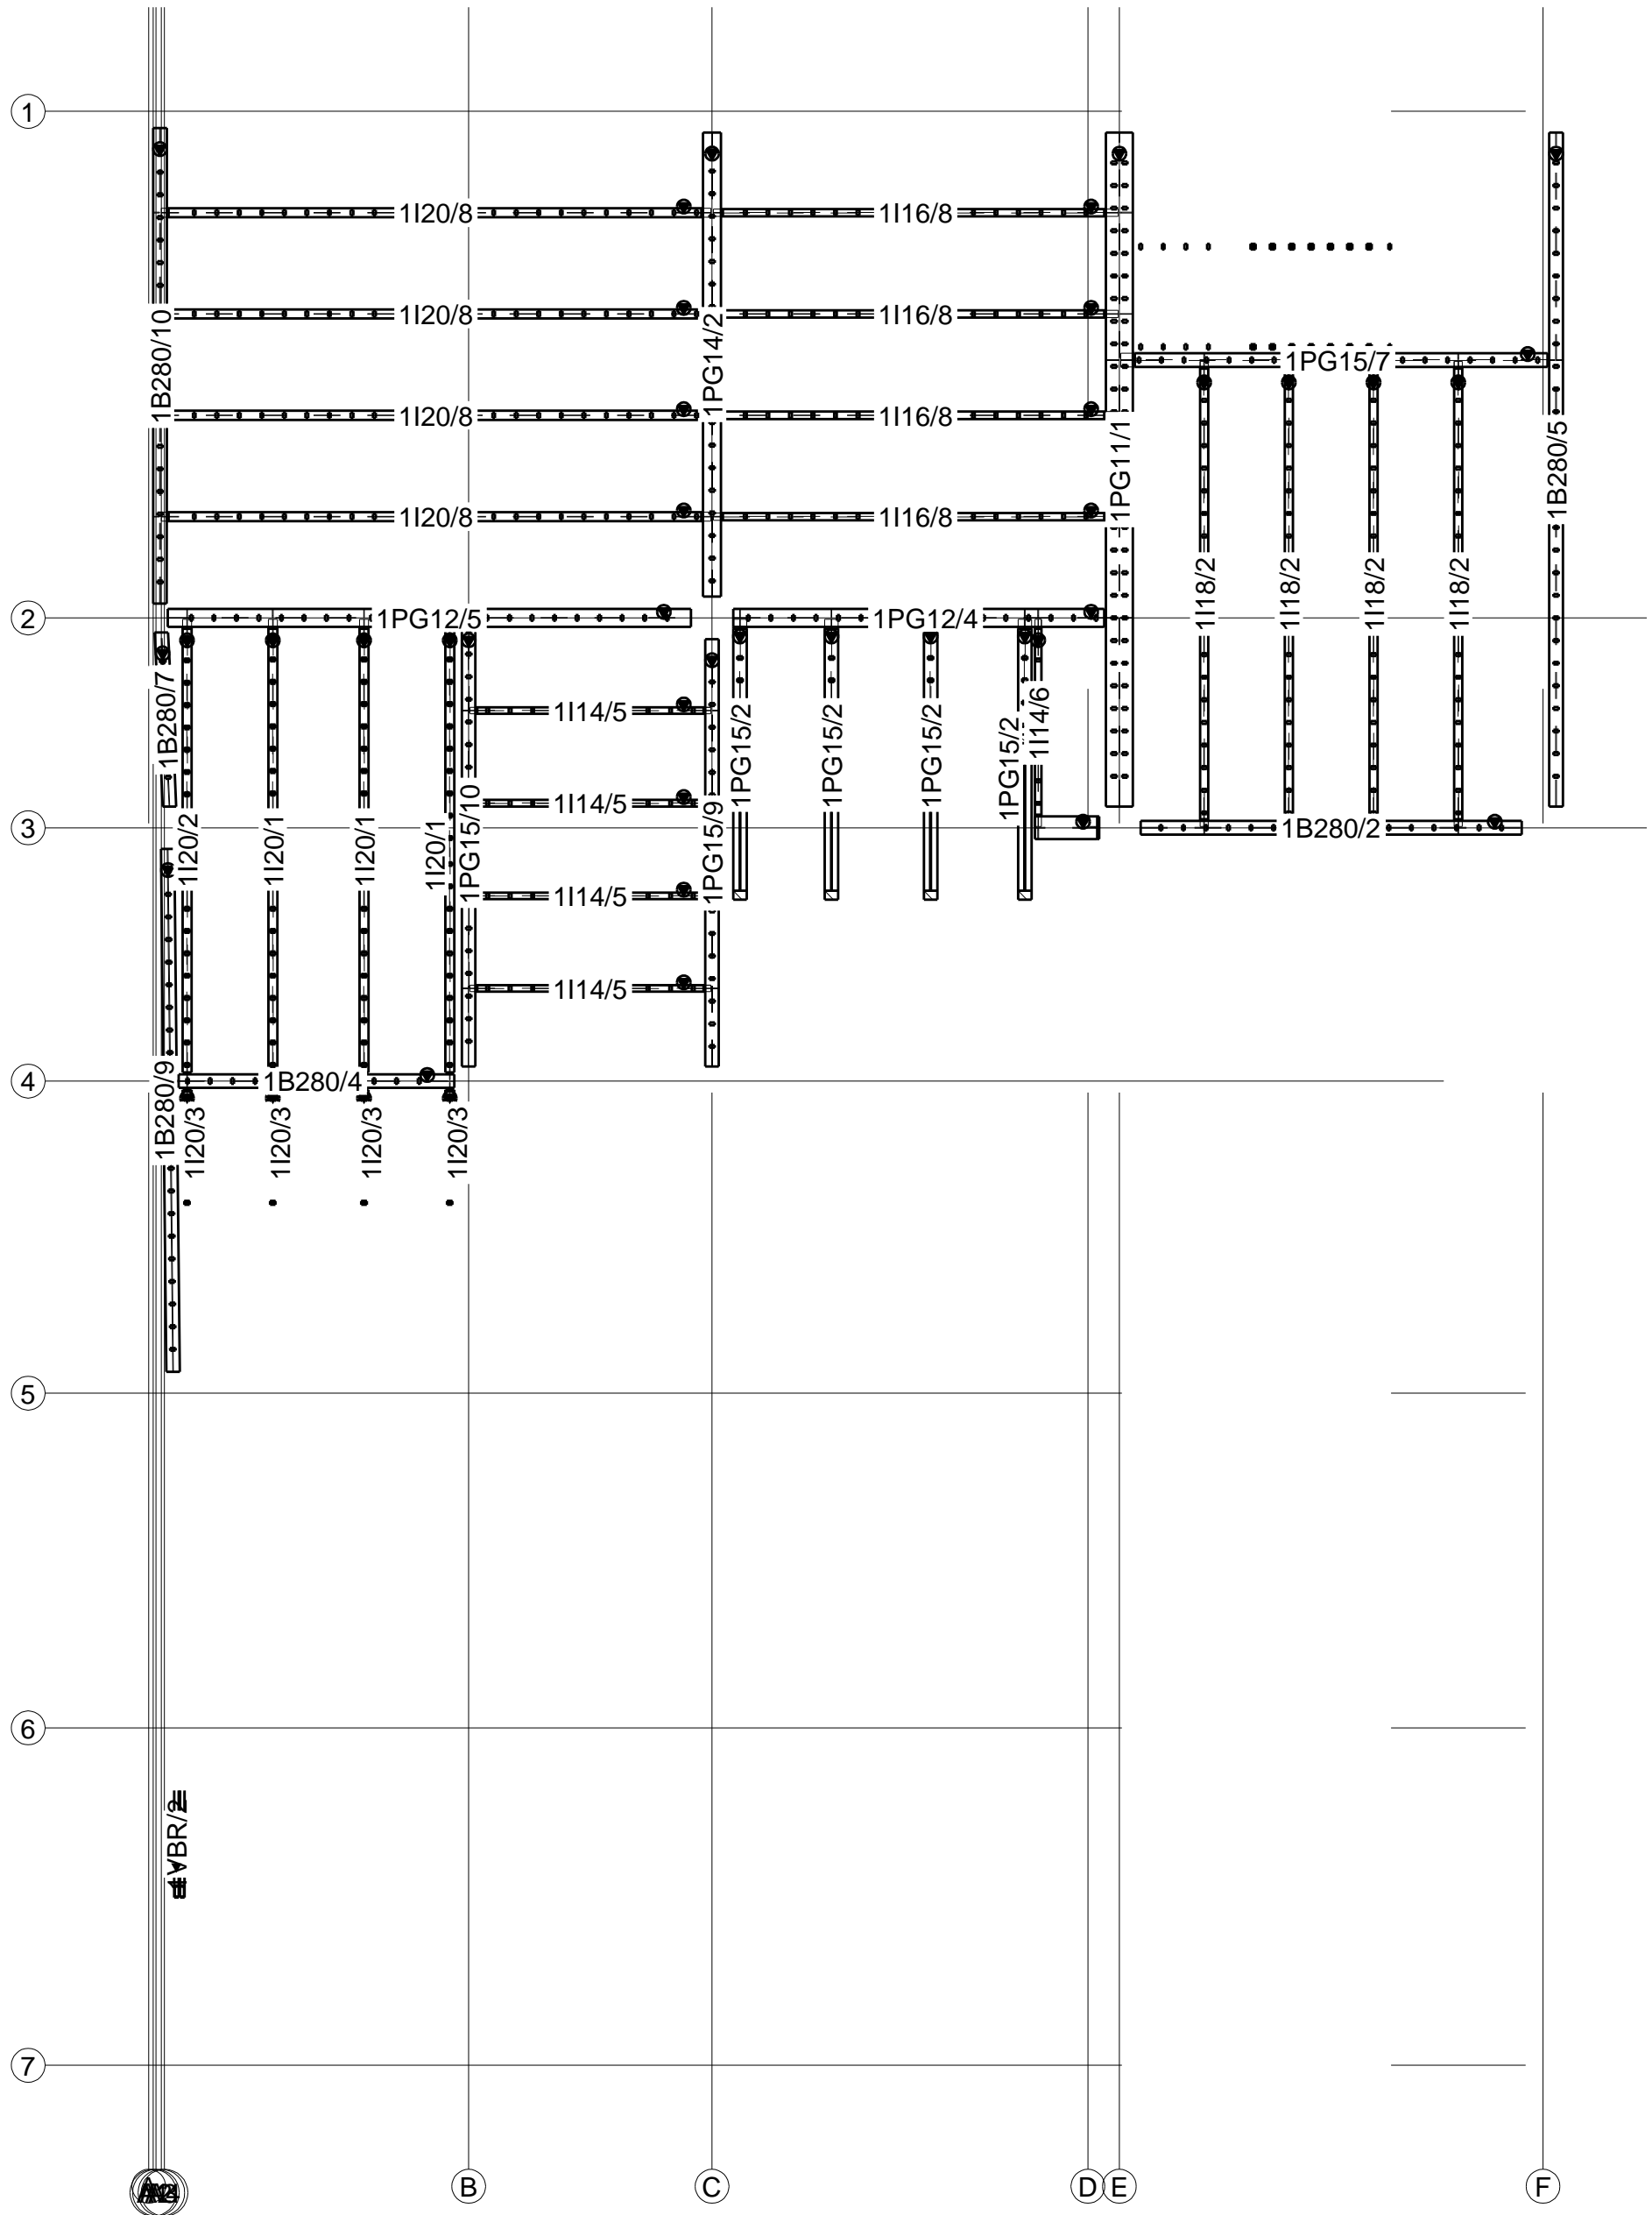


PLAN -9.51
1:75

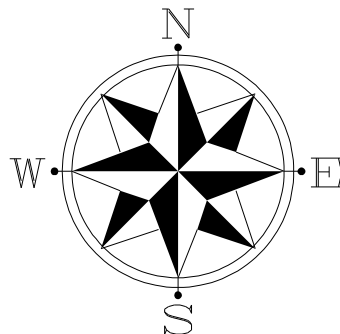


01	01	1395-10-20	Rad.Engineer	Rad.Engineer	Rad.Engineer
0	01	1395-08-08	Rad.Engineer	Rad.Engineer	Rad.Engineer
REV.	Phase Number:	Created date:	Modeled By:	Checked By:	Project Manager:
DESCRIPTION:	PROJECT TITLE:			CONTRACTOR:	
SCALE:	N.T.S			ساختمان مسكوني آقاي مهديزاده	
UNIT:	mm			OWNER: آقاي مهديزاده	
FIELD:	Structure			CONSULTANT: مهندس ياسين جعفري	
PHASE:	DRAWING TITLE:				
01	Plan -9.51				
Project No.:		- PH. 01	R. 01	1/2	

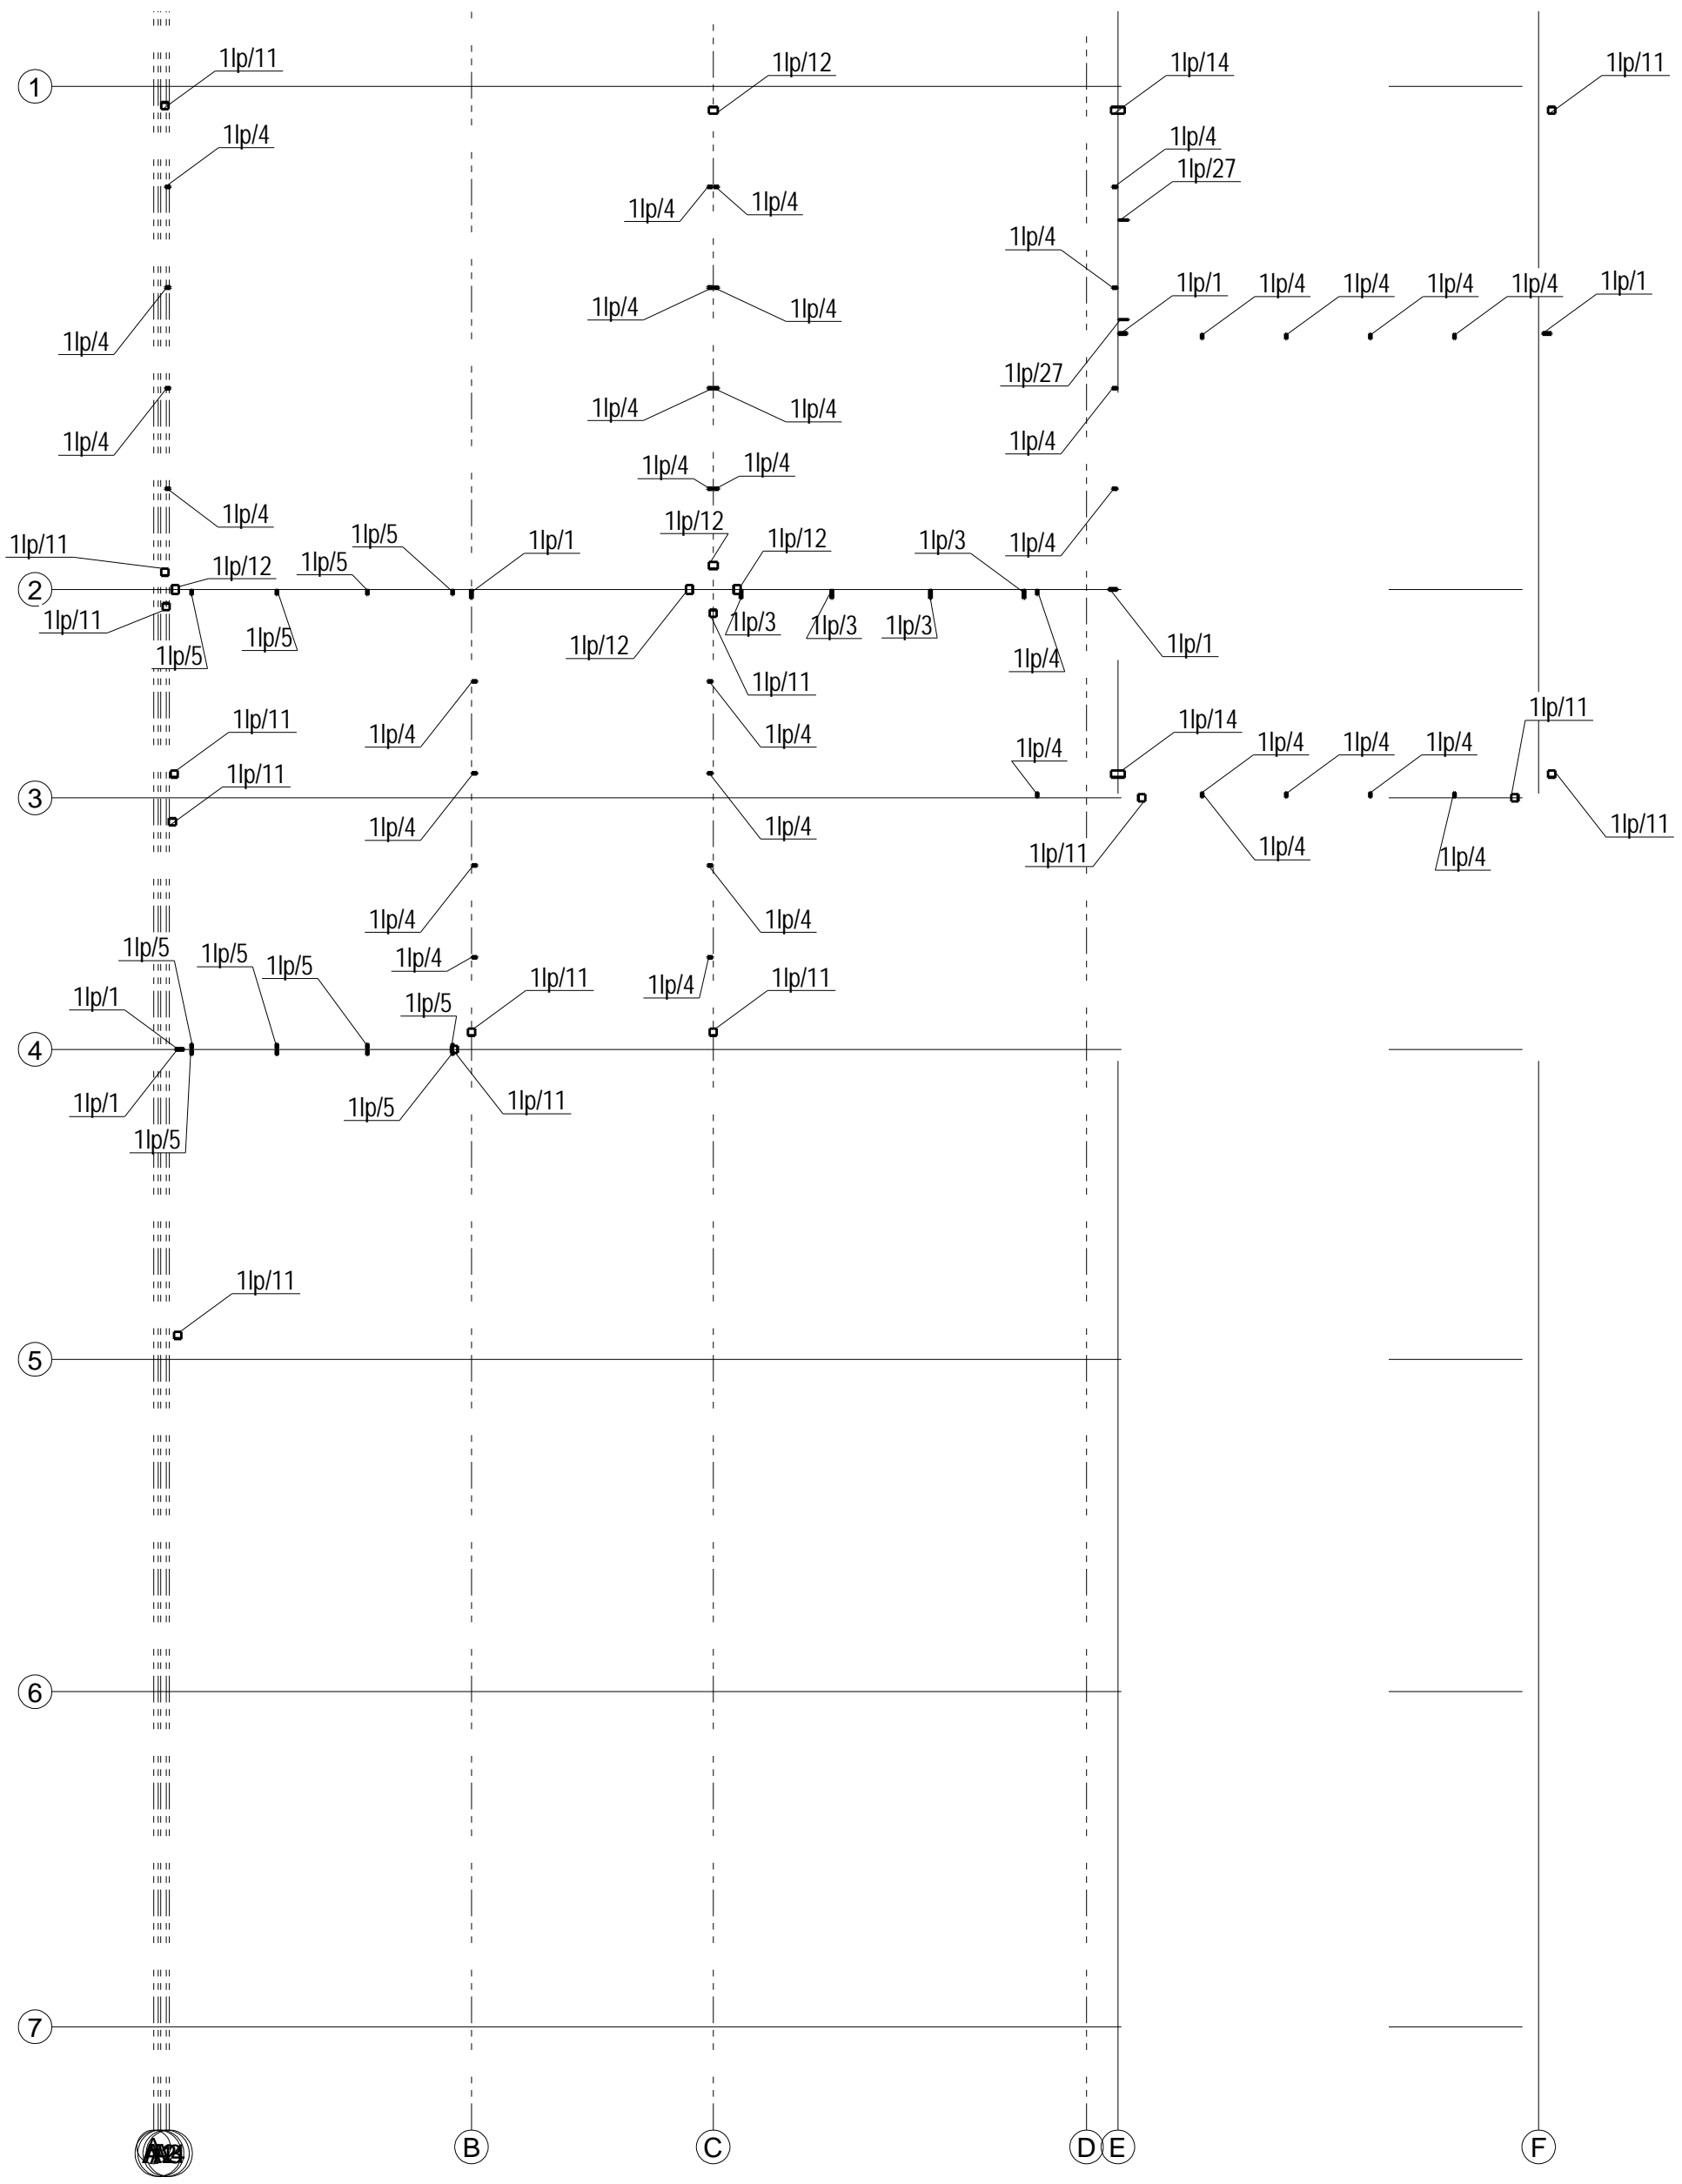


1:75

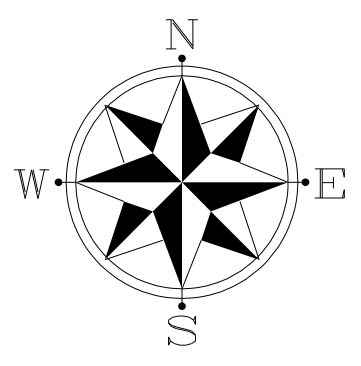


01	01	1395-10-20	Rad.Engineer	Rad.Engineer	Rad.Engineer
0	01	1395-08-08	Rad.Engineer	Rad.Engineer	Rad.Engineer
REV.	Phase Number:	Created date:	Modeled By:	Checked By:	Project Manager:
DESCRIPTION	PROJECT TITLE:		CONTRACTOR:		
SCALE:	N.T.S				
UNIT:	mm		OWNER:		
FIELD:	Structure		CONSULTANT:		
PHASE:	01		DRAWING TITLE:		
	Plan -9.51				
Project No.:		- PH. 01	R. 01	2/2	

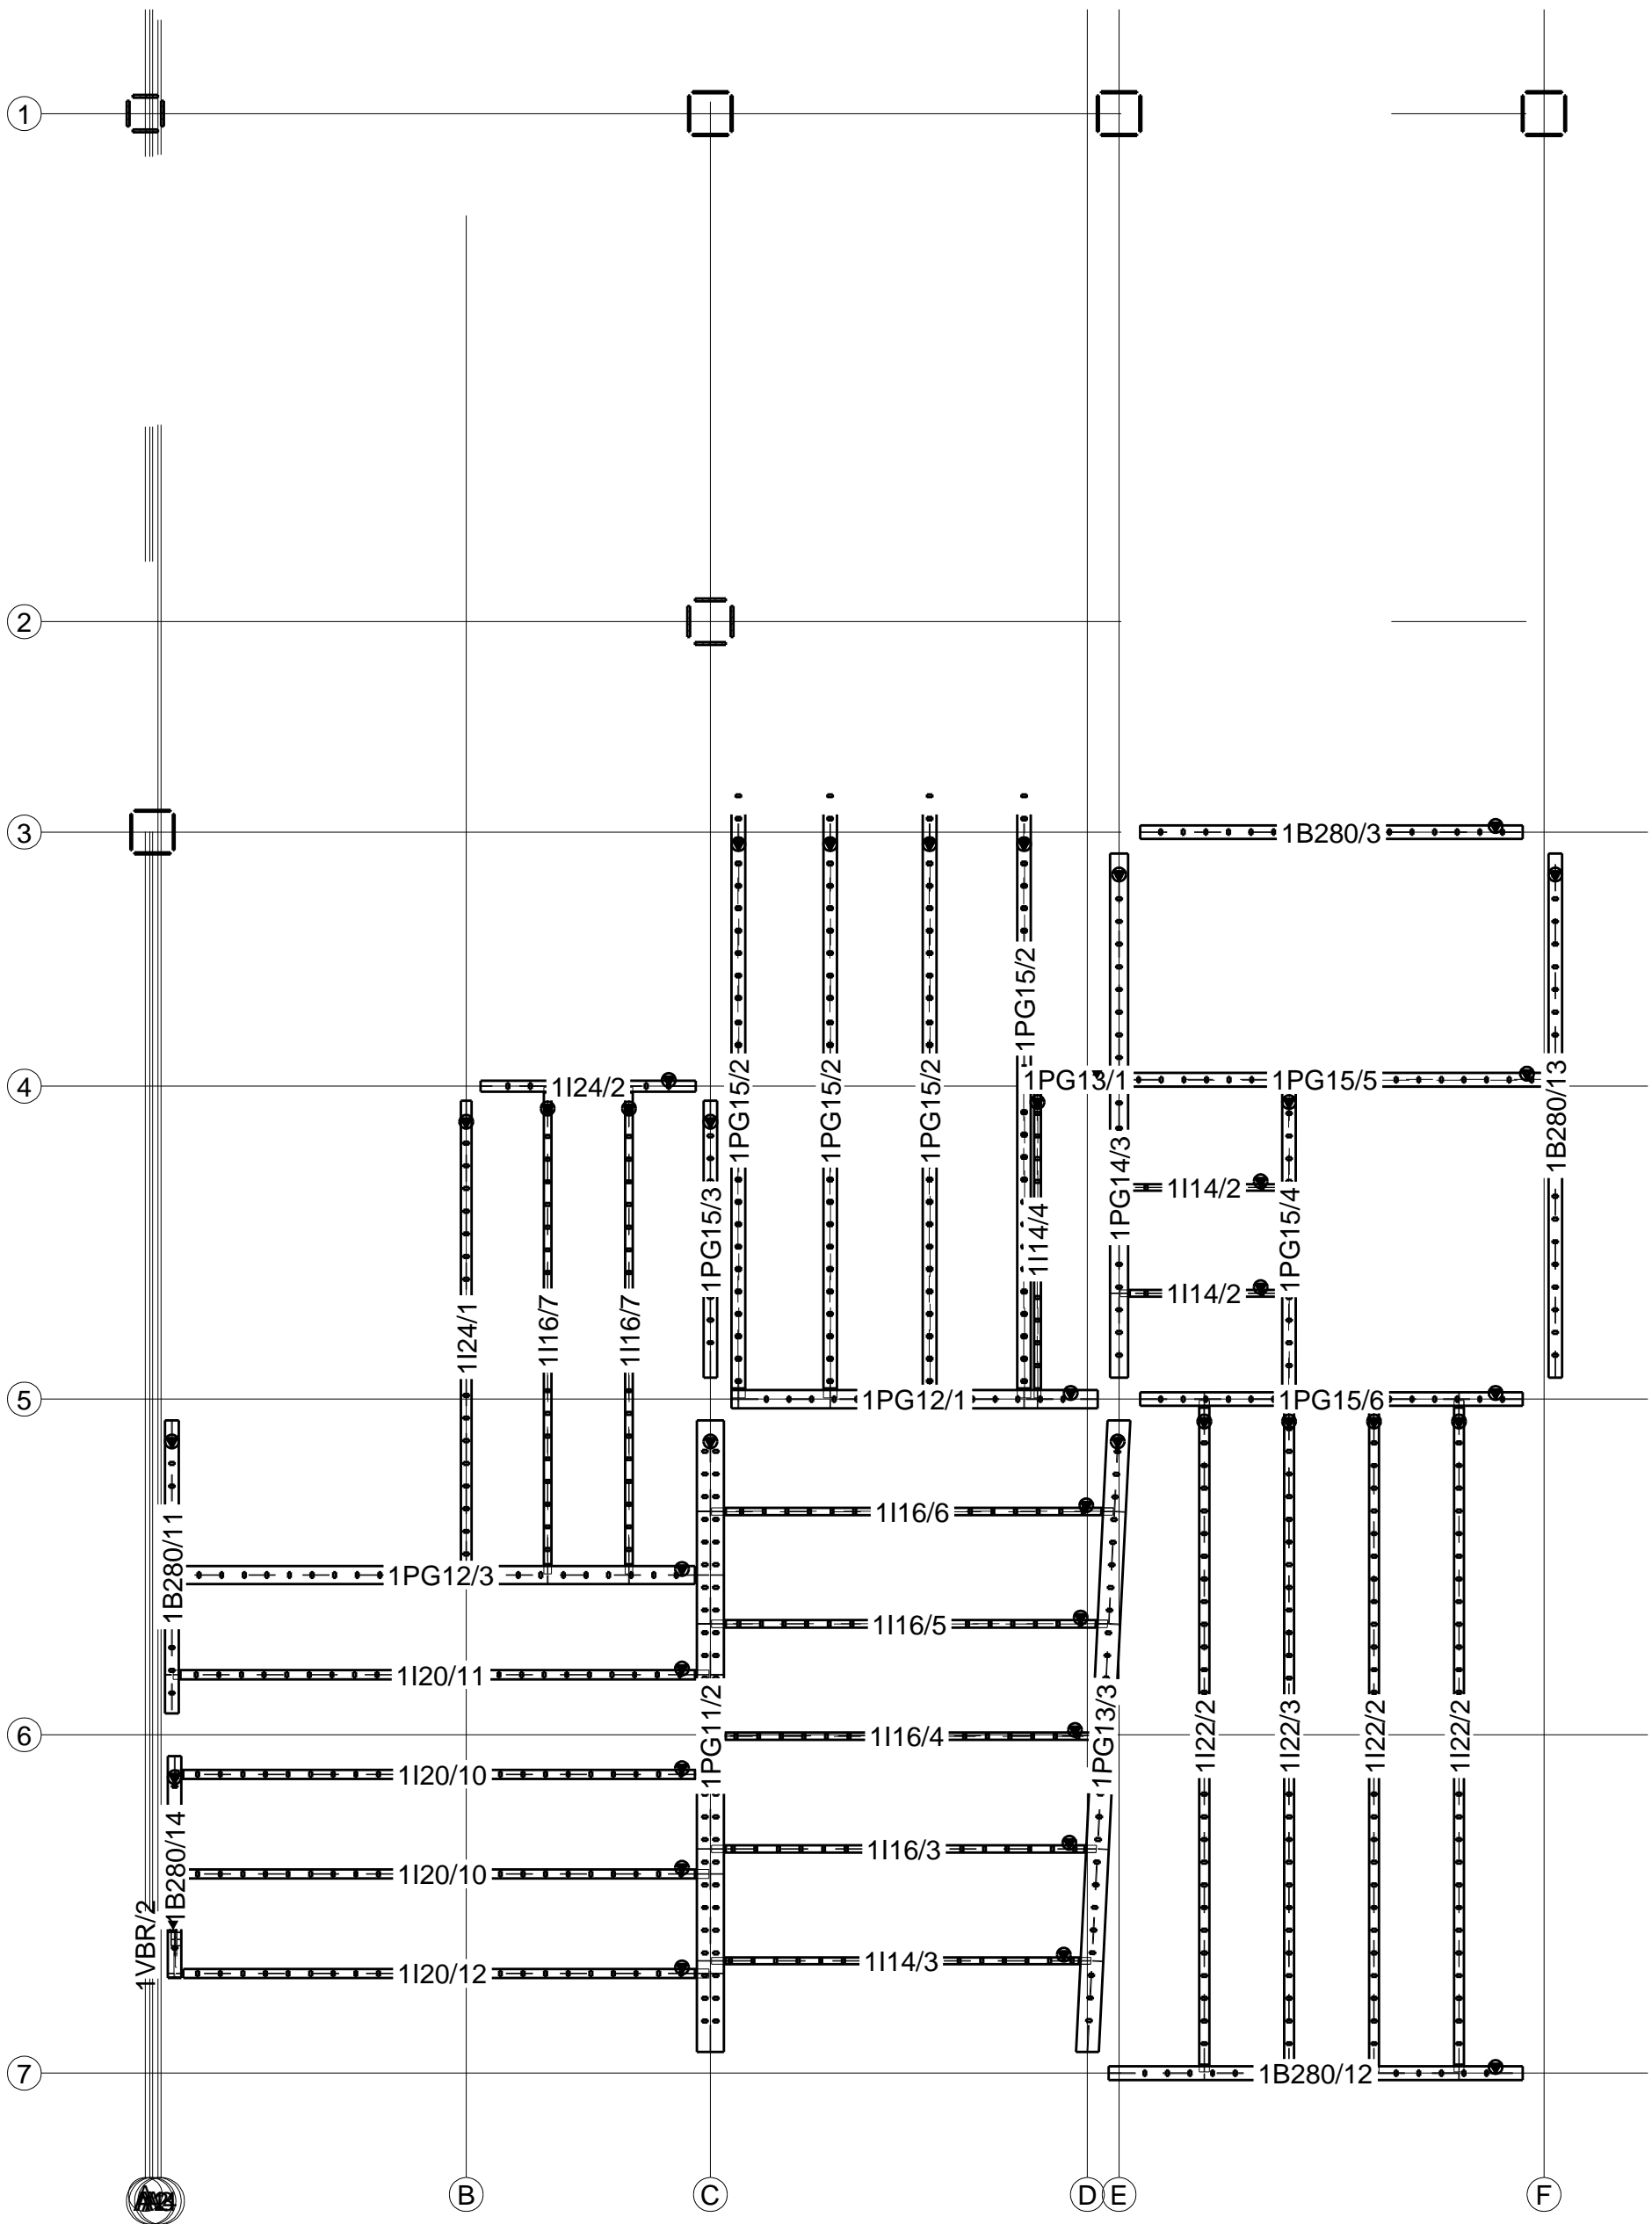


PLAN -8.18
1:75

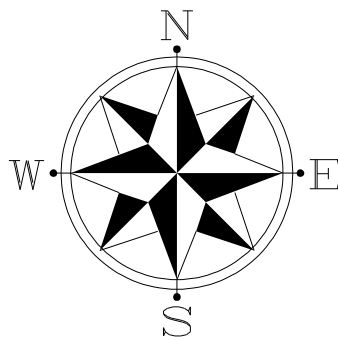

01	01	1395-10-20	Rad.Engineer	Rad.Engineer	Rad.Engineer
0	01	1395-08-08	Rad.Engineer	Rad.Engineer	Rad.Engineer
REV.	Phase Number:	Created date:	Modeled By:	Checked By:	Project Manager:
DESCRIPTION	PROJECT TITLE:		CONTRACTOR:		
SCALE:	N.T.S				
UNIT:	mm		OWNER: آقای مهدیزاده		
FIELD:	Structure		CONSULTANT: مهندس یاسین جعفری		
PHASE:	01		DRAWING TITLE: Plan -8.18		
Project No.:		- PH. 01	R. 01	1/2	

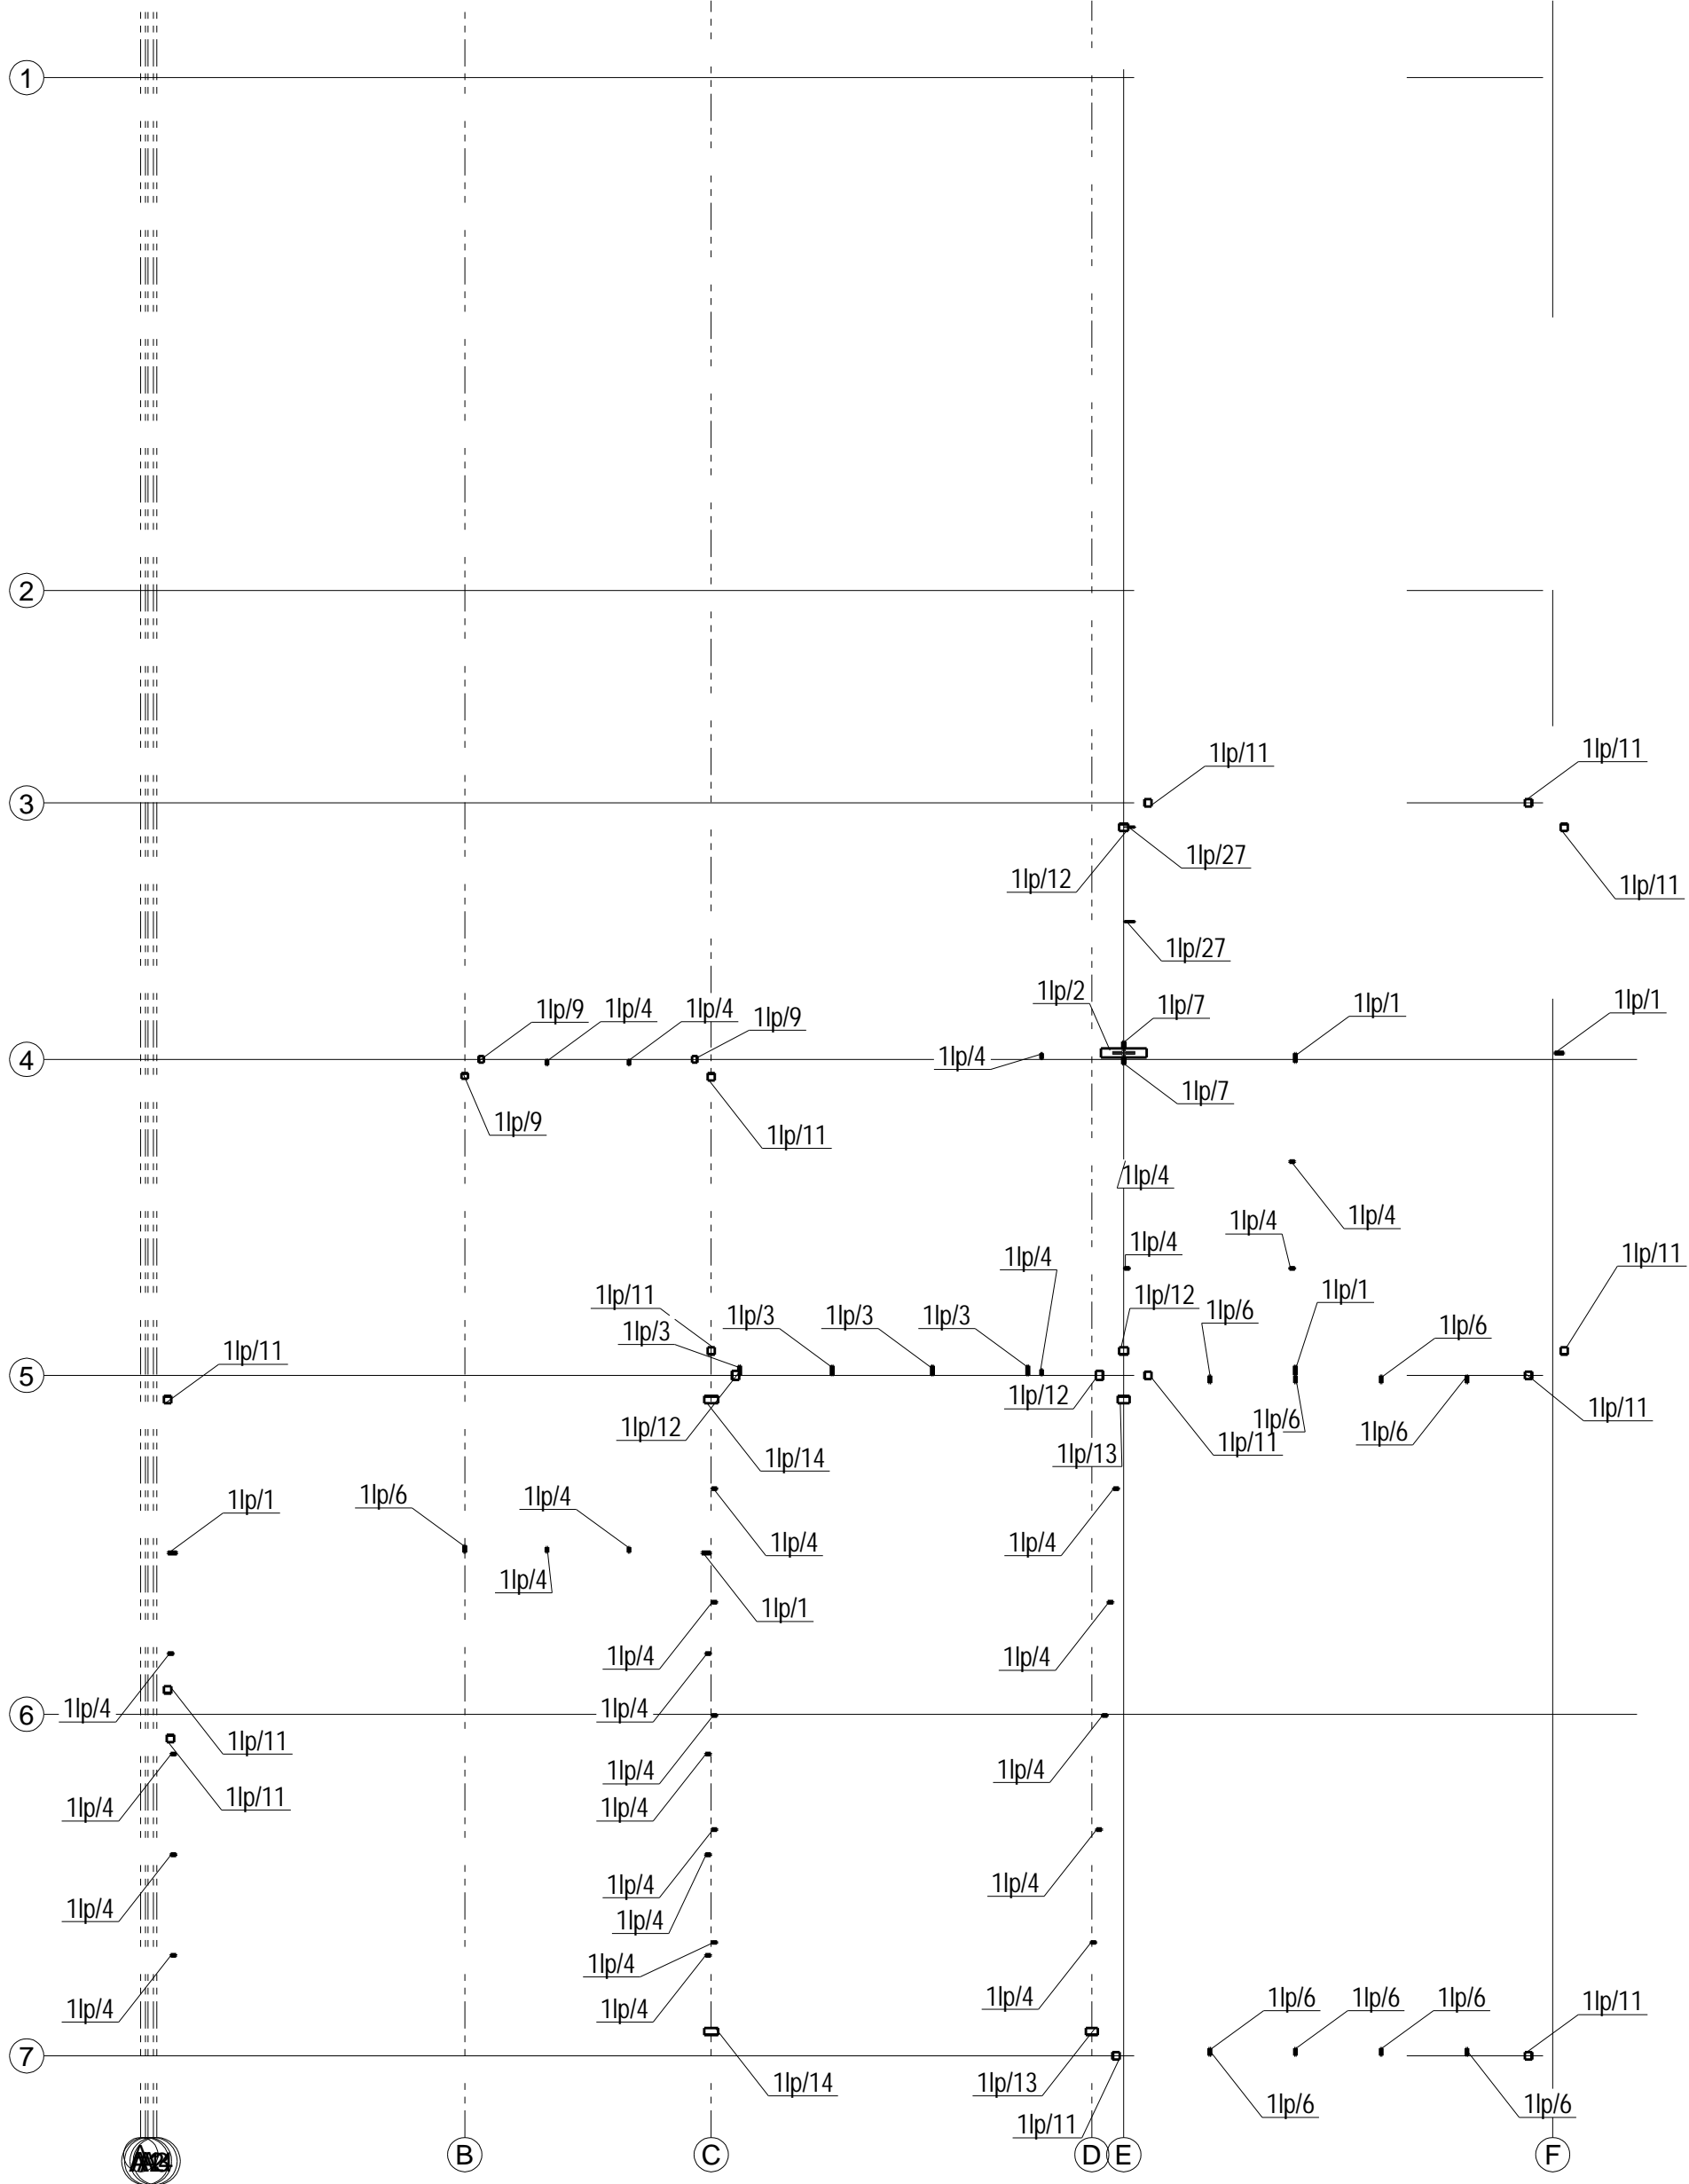

1:75

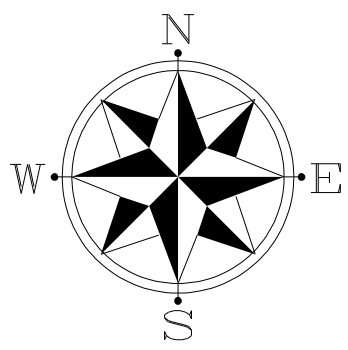

01	01	1395-10-20	Rad.Engineer	Rad.Engineer	Rad.Engineer
0	01	1395-08-08	Rad.Engineer	Rad.Engineer	Rad.Engineer
REV.	Phase Number:	Created date:	Modeled By:	Checked By:	Project Manager:
DESCRIPTION	PROJECT TITLE:		CONTRACTOR:		
SCALE:	N.T.S				
UNIT:	mm		OWNER: آقای مهدیزاده		
FIELD:	Structure		CONSULTANT: مهندس یاسین جعفری		
PHASE:	01		DRAWING TITLE: Plan - 8.18		
Project No.:		- PH. 01	R. 01	2/2	